




PRINTED: 05/06/2004
FILENAME: T:\0326-01\Cad\1326cp01.dgn

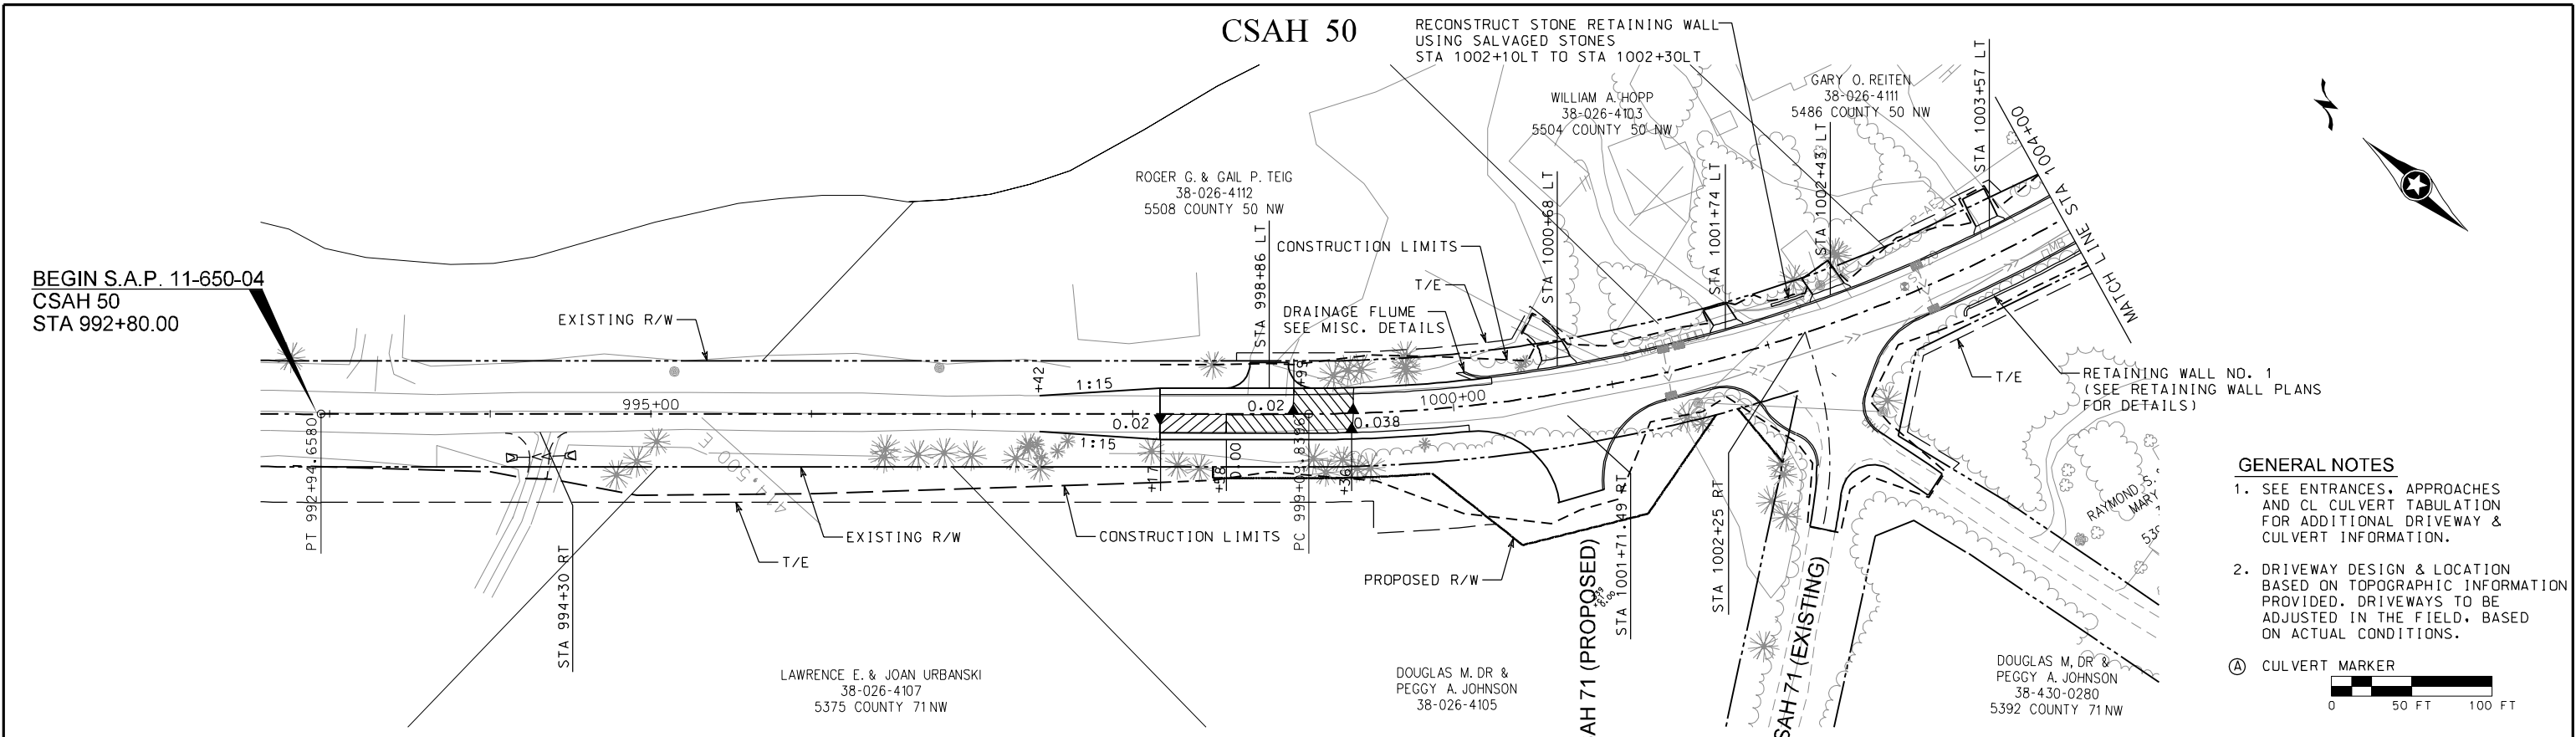

BENCH MARK ELEV 1400.39 SPIKE IN POWER POLE EAST SIDE OF CSAH 50 AT CSAH 71	BENCH MARK ELEV 1400.39 SPIKE IN POWER POLE EAST SIDE OF CSAH 50 AT CSAH 71
---	---

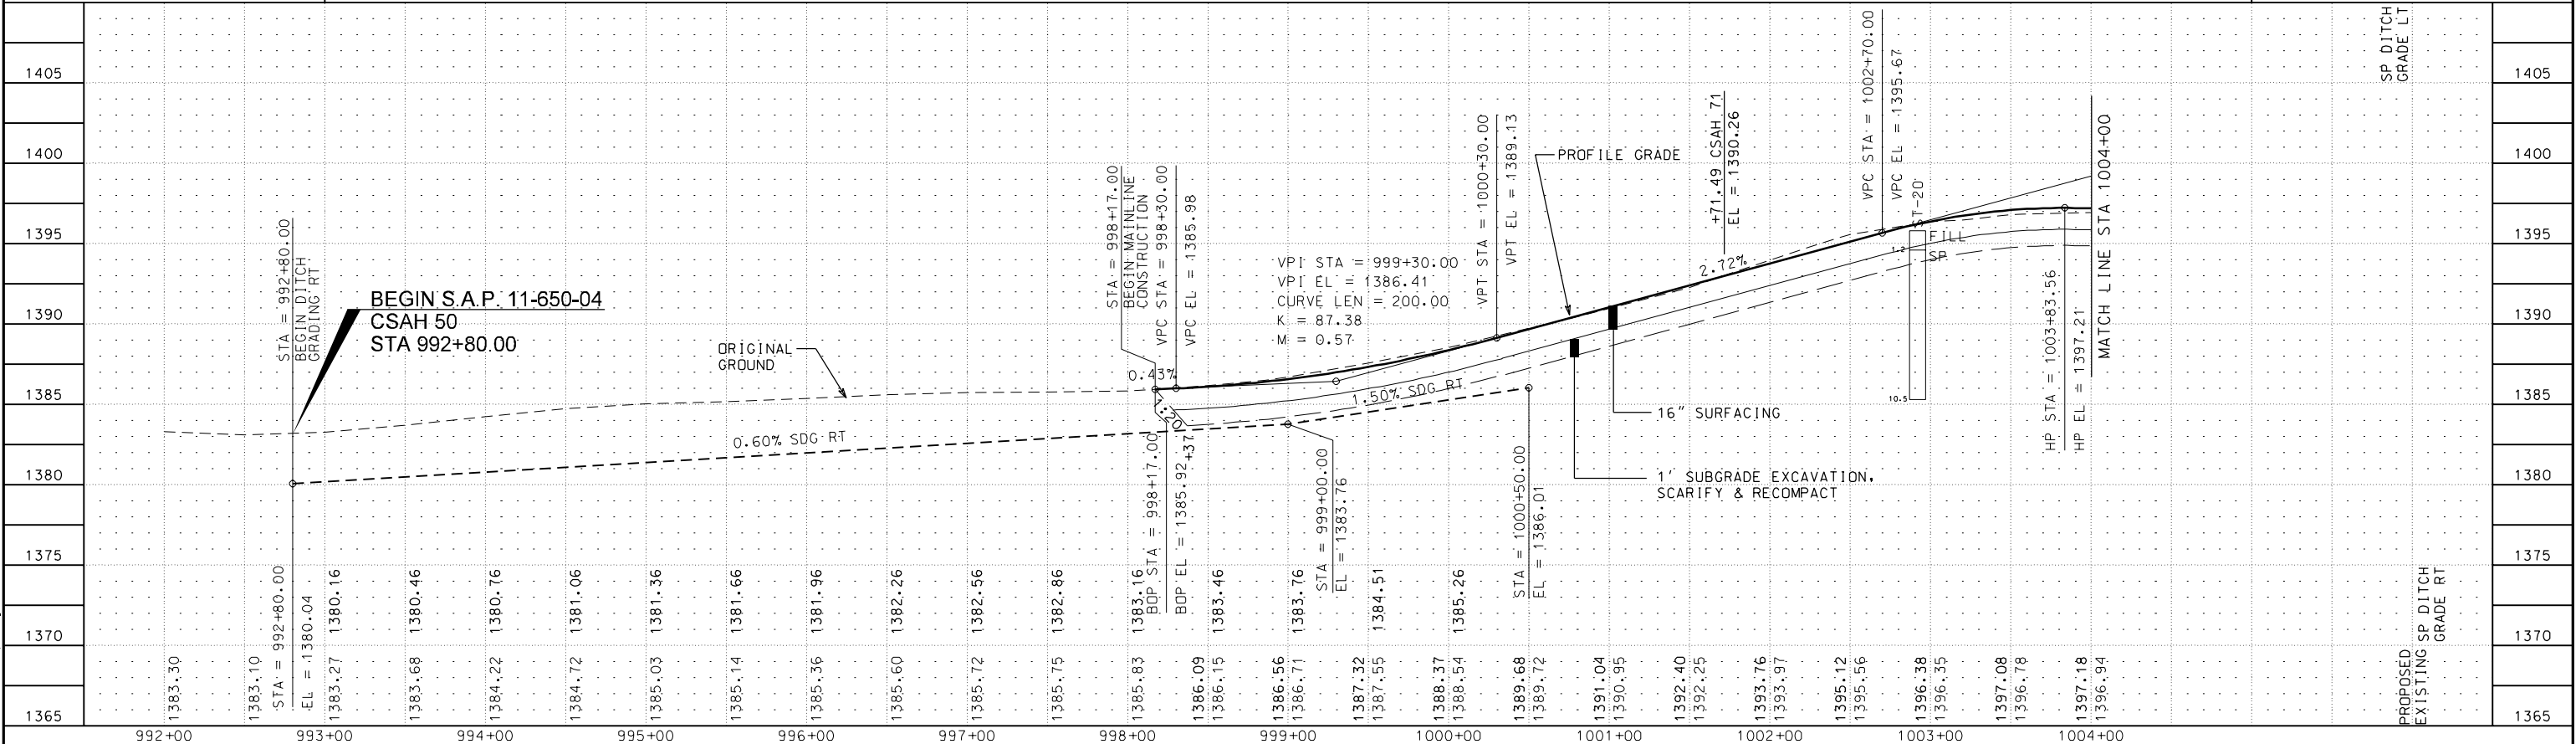

CSAH 50

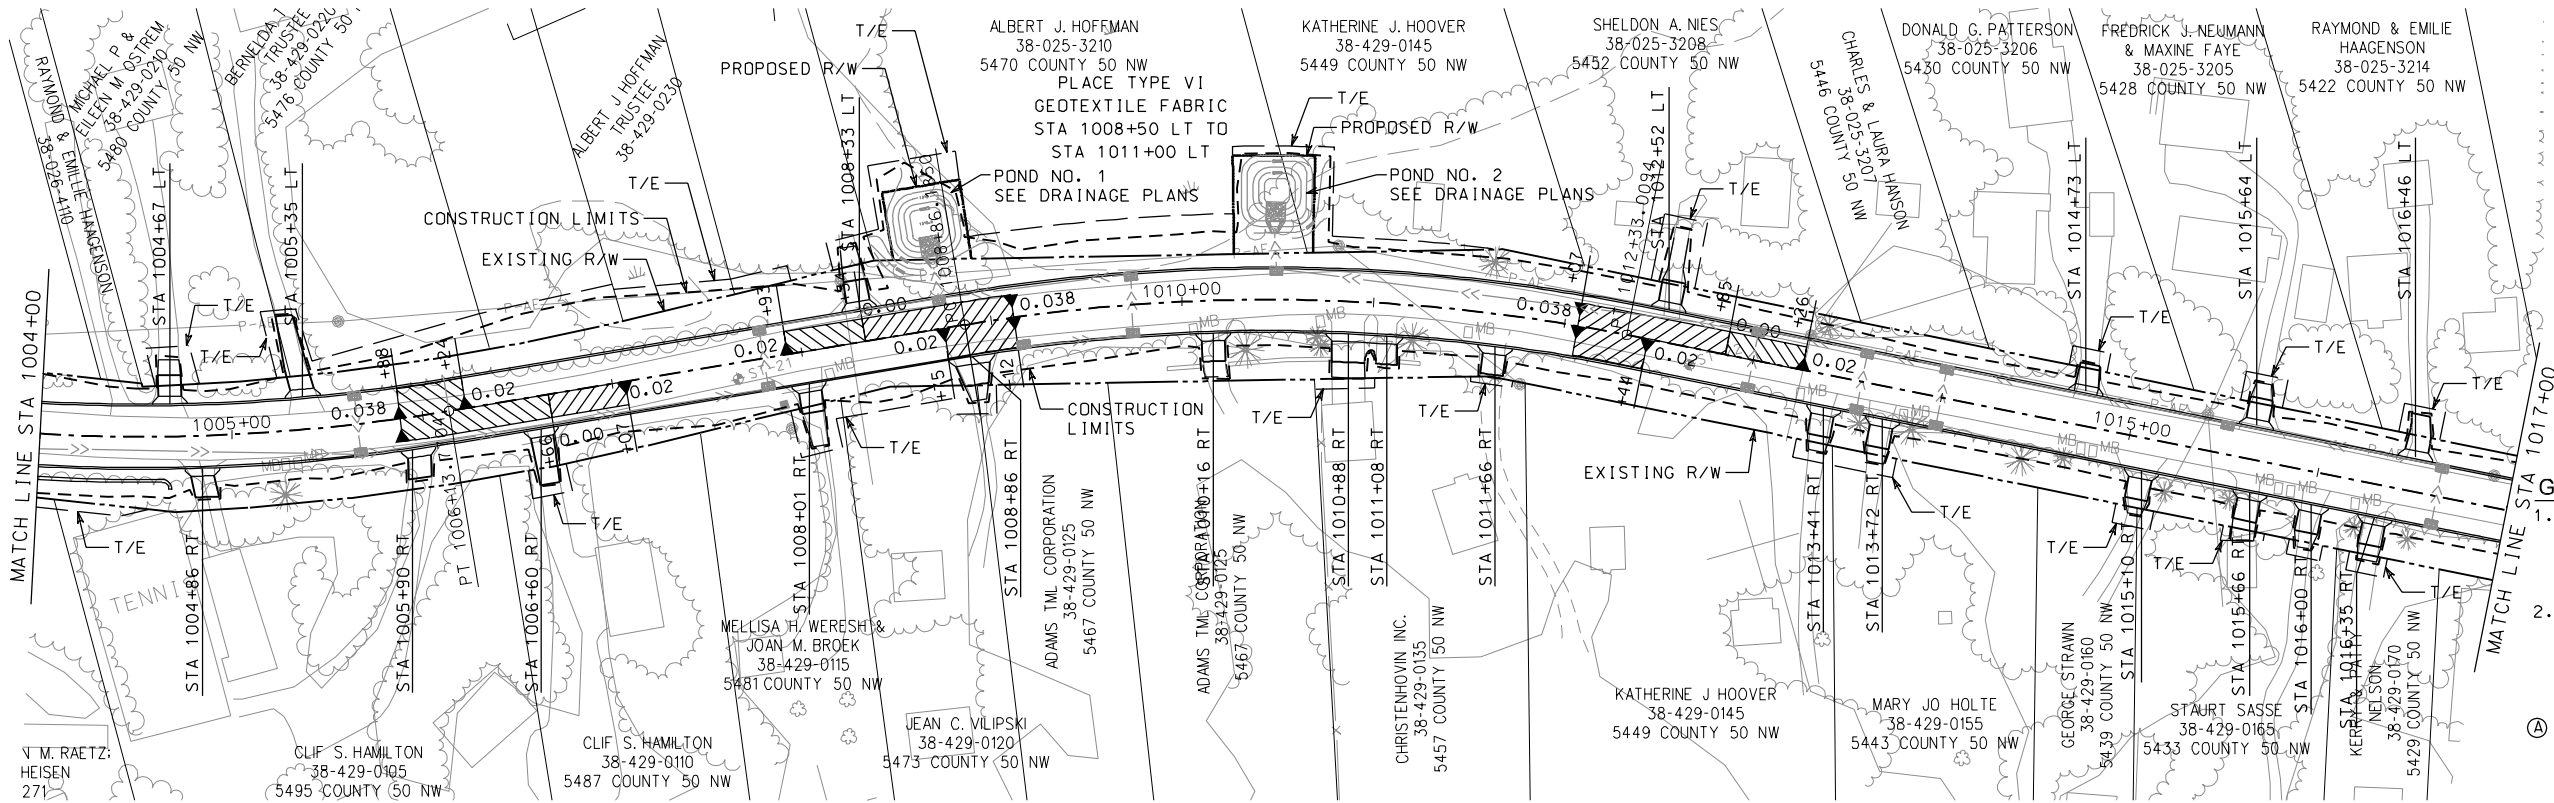

GENERAL NOTES


1. SEE ENTRANCES, APPROACHES AND CL CULVERT TABULATION FOR ADDITIONAL DRIVEWAY & CULVERT INFORMATION.
2. DRIVEWAY DESIGN & LOCATION BASED ON TOPOGRAPHIC INFORMATION PROVIDED. DRIVEWAYS TO BE ADJUSTED IN THE FIELD, BASED ON ACTUAL CONDITIONS.

Ⓐ CULVERT MARKER



BENCH MARK ELEV 1400.39
SPIKE IN POWER POLE
EAST SIDE OF CSAH 50 AT CSAH 71

BENCH MARK ELEV 1400.39
SPIKE IN POWER POLE
EAST SIDE OF CSAH 50 AT CSAH 71

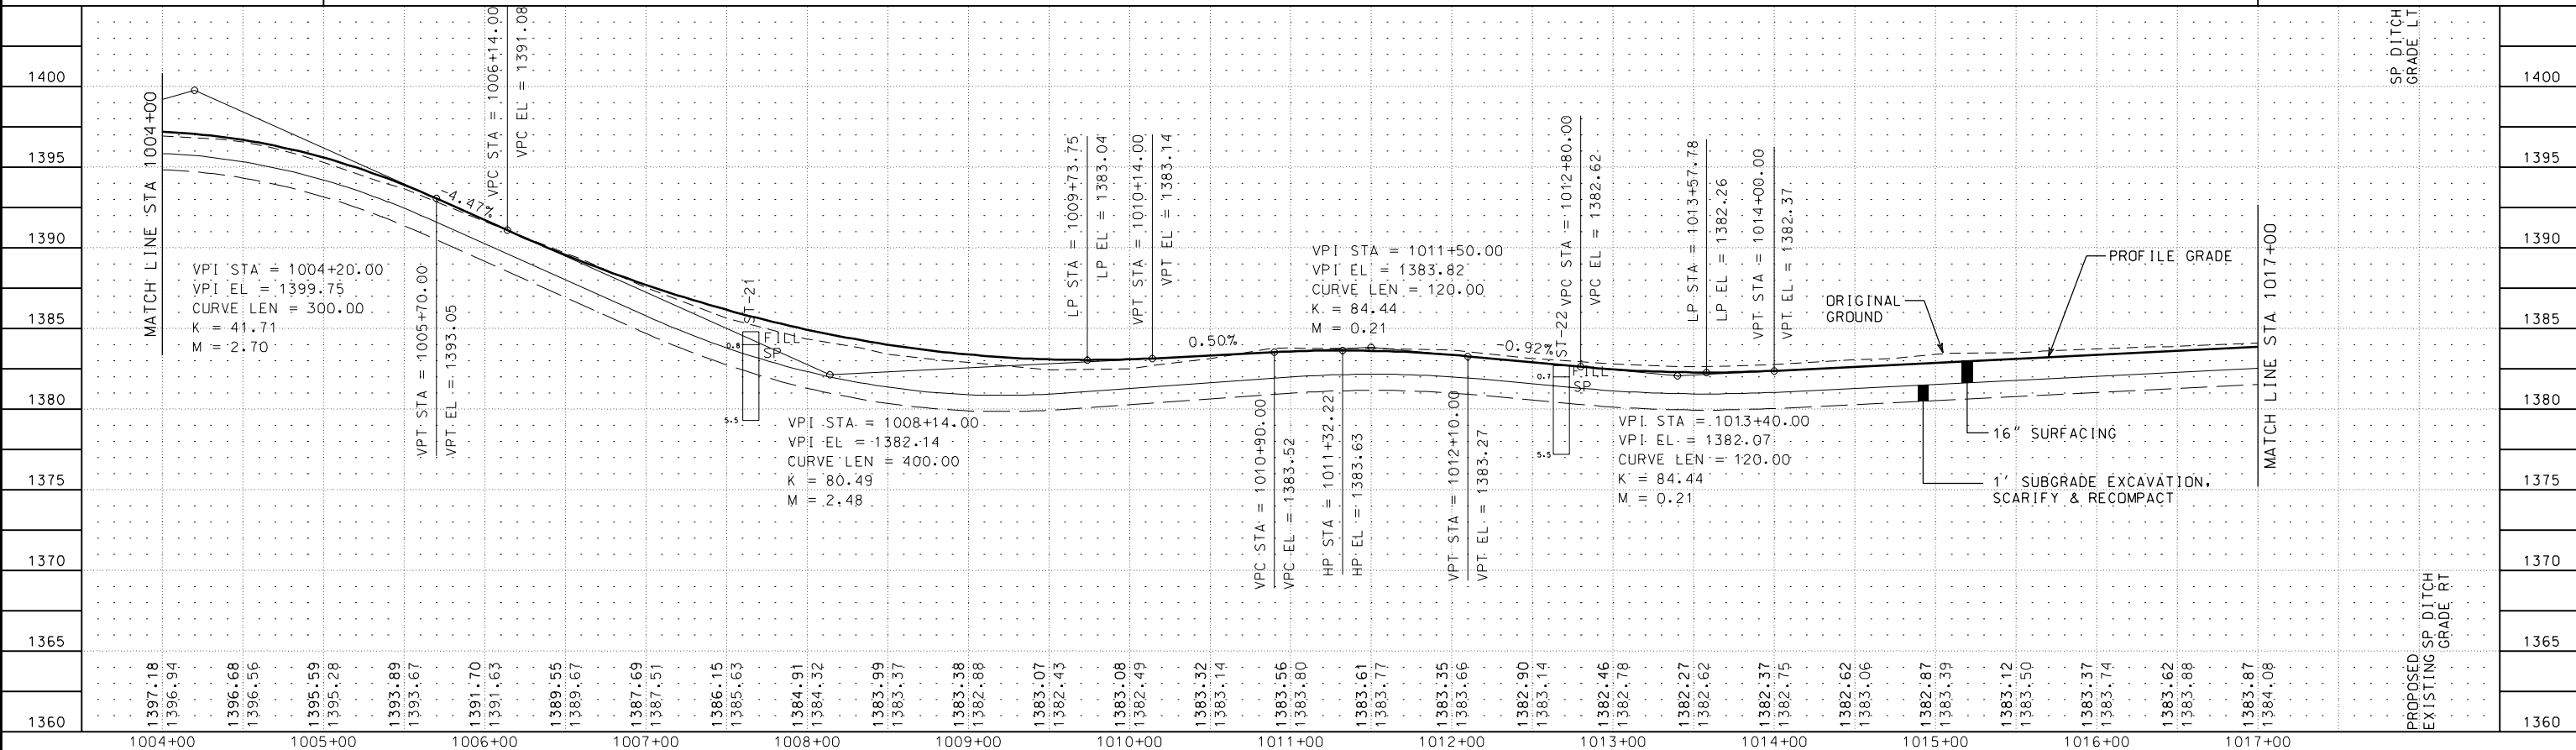

NO.	DATE	BY	CHK	REVISIONS

Design By: THG
Plan By: CWK
Checked By: RBB
Approved By: RBB

I HEREBY CERTIFY THAT THIS PLAN, SPECIFICATION, OR REPORT WAS PREPARED BY OR UNDER MY DIRECT SUPERVISION AND THAT I AM A DULY LICENSED PROFESSIONAL ENGINEER UNDER THE LAWS OF THE STATE OF MINNESOTA.
CERTIFIED BY *Ronald B. Bray*
LICENSED PROFESSIONAL ENGINEER - RONALD B. BRAY, P.E.
DATE: 4/15/04 LIC. NO: 18327

4150 Olson Memorial Highway
Suite 300
Minneapolis, MN 55422
763-541-4800
FAX 763-541-1700
WSB
& Associates, Inc.
INFRASTRUCTURE ▲ ENGINEERS ▲ PLANNERS

CASS
50
COUNTY


CSAH 50 Improvements
Cass County, Minnesota

CASS COUNTY, MINNESOTA
CSAH 50 - STA 1004+00 TO STA 1017+00
CONSTRUCTION PLAN AND PROFILE
S.A.P. 11-650-04

SHEET
37
OF
122
SHEETS

PRINTED: 05/06/2004
FILENAME: T:\0326-01\Cad\1326cp02.dgn

CSAH 50

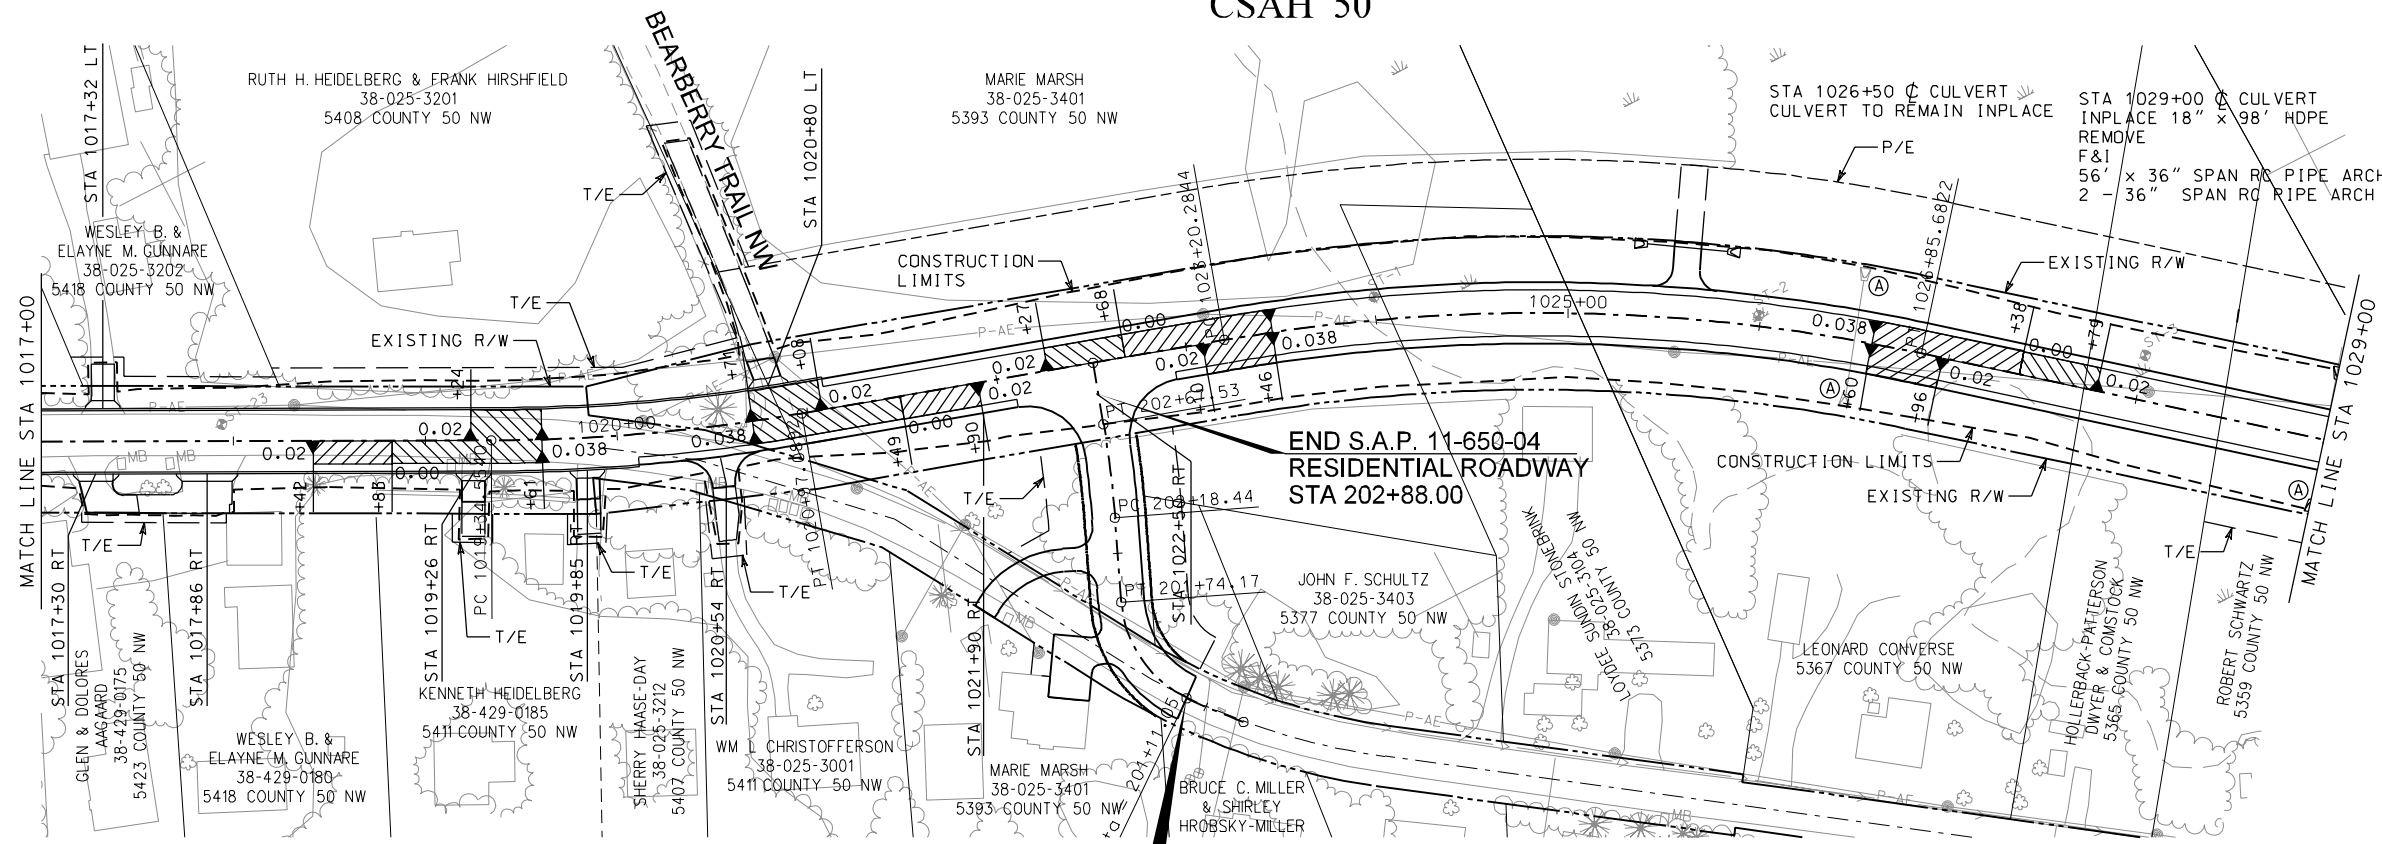


- GENERAL NOTES**
1. SEE ENTRANCES, APPROACHES AND CL CULVERT TABULATION FOR ADDITIONAL DRIVEWAY & CULVERT INFORMATION.
 2. DRIVEWAY DESIGN & LOCATION BASED ON TOPOGRAPHIC INFORMATION PROVIDED. DRIVEWAYS TO BE ADJUSTED IN THE FIELD, BASED ON ACTUAL CONDITIONS.



BENCH MARK ELEV 1400.39
SPIKE IN POWER POLE
EAST SIDE OF CSAH 50 AT CSAH 71

BEGIN S.A.P. 11-650-04
RESIDENTIAL ROADWAY
STA 201+11.05

BENCH MARK ELEV 1400.39
SPIKE IN POWER POLE
EAST SIDE OF CSAH 50 AT CSAH 71

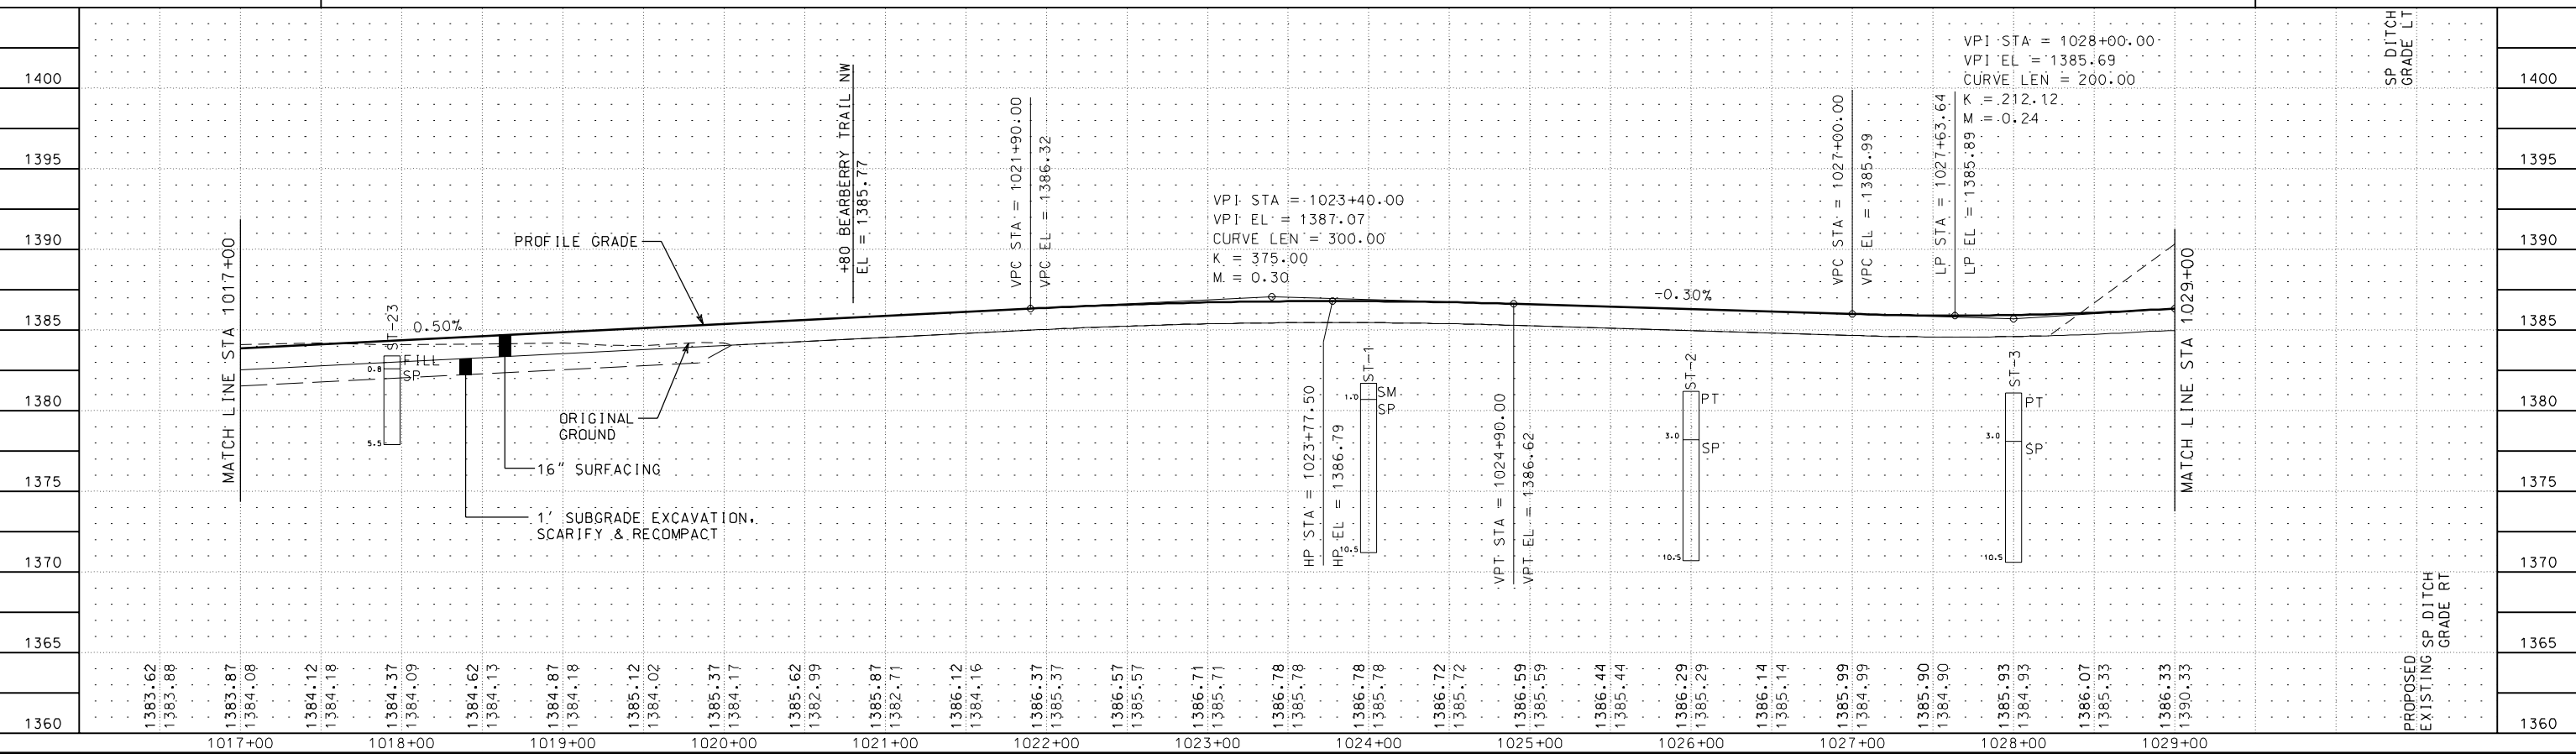

NO.	DATE	BY	CHK	REVISIONS

Design By: THG
Plan By: CWK
Checked By: RBB
Approved By: RBB

I HEREBY CERTIFY THAT THIS PLAN, SPECIFICATION, OR REPORT WAS PREPARED BY OR UNDER MY DIRECT SUPERVISION AND THAT I AM A DULY LICENSED PROFESSIONAL ENGINEER UNDER THE LAWS OF THE STATE OF MINNESOTA.

CERTIFIED BY *Ronald B. Bray*
LICENSED PROFESSIONAL ENGINEER - RONALD B. BRAY, P.E.
DATE: 4/15/04 LIC. NO: 18327

4150 Olson Memorial Highway
Suite 300
Minneapolis, MN 55422

763-541-4800
FAX 763-541-1700

WSB
& Associates, Inc.
INFRASTRUCTURE ENGINEERS PLANNERS

CASS
50
COUNTY


CSAH 50 Improvements
Cass County, Minnesota

CASS COUNTY, MINNESOTA
CSAH 50 - STA 1017+00 TO STA 1029+00
CONSTRUCTION PLAN AND PROFILE
S.A.P. 11-650-04

SHEET
38
OF
122
SHEETS

PRINTED: 05/06/2004
FILENAME: T:\0326-01\Cad\1326cp03.dgn

CSAH 50

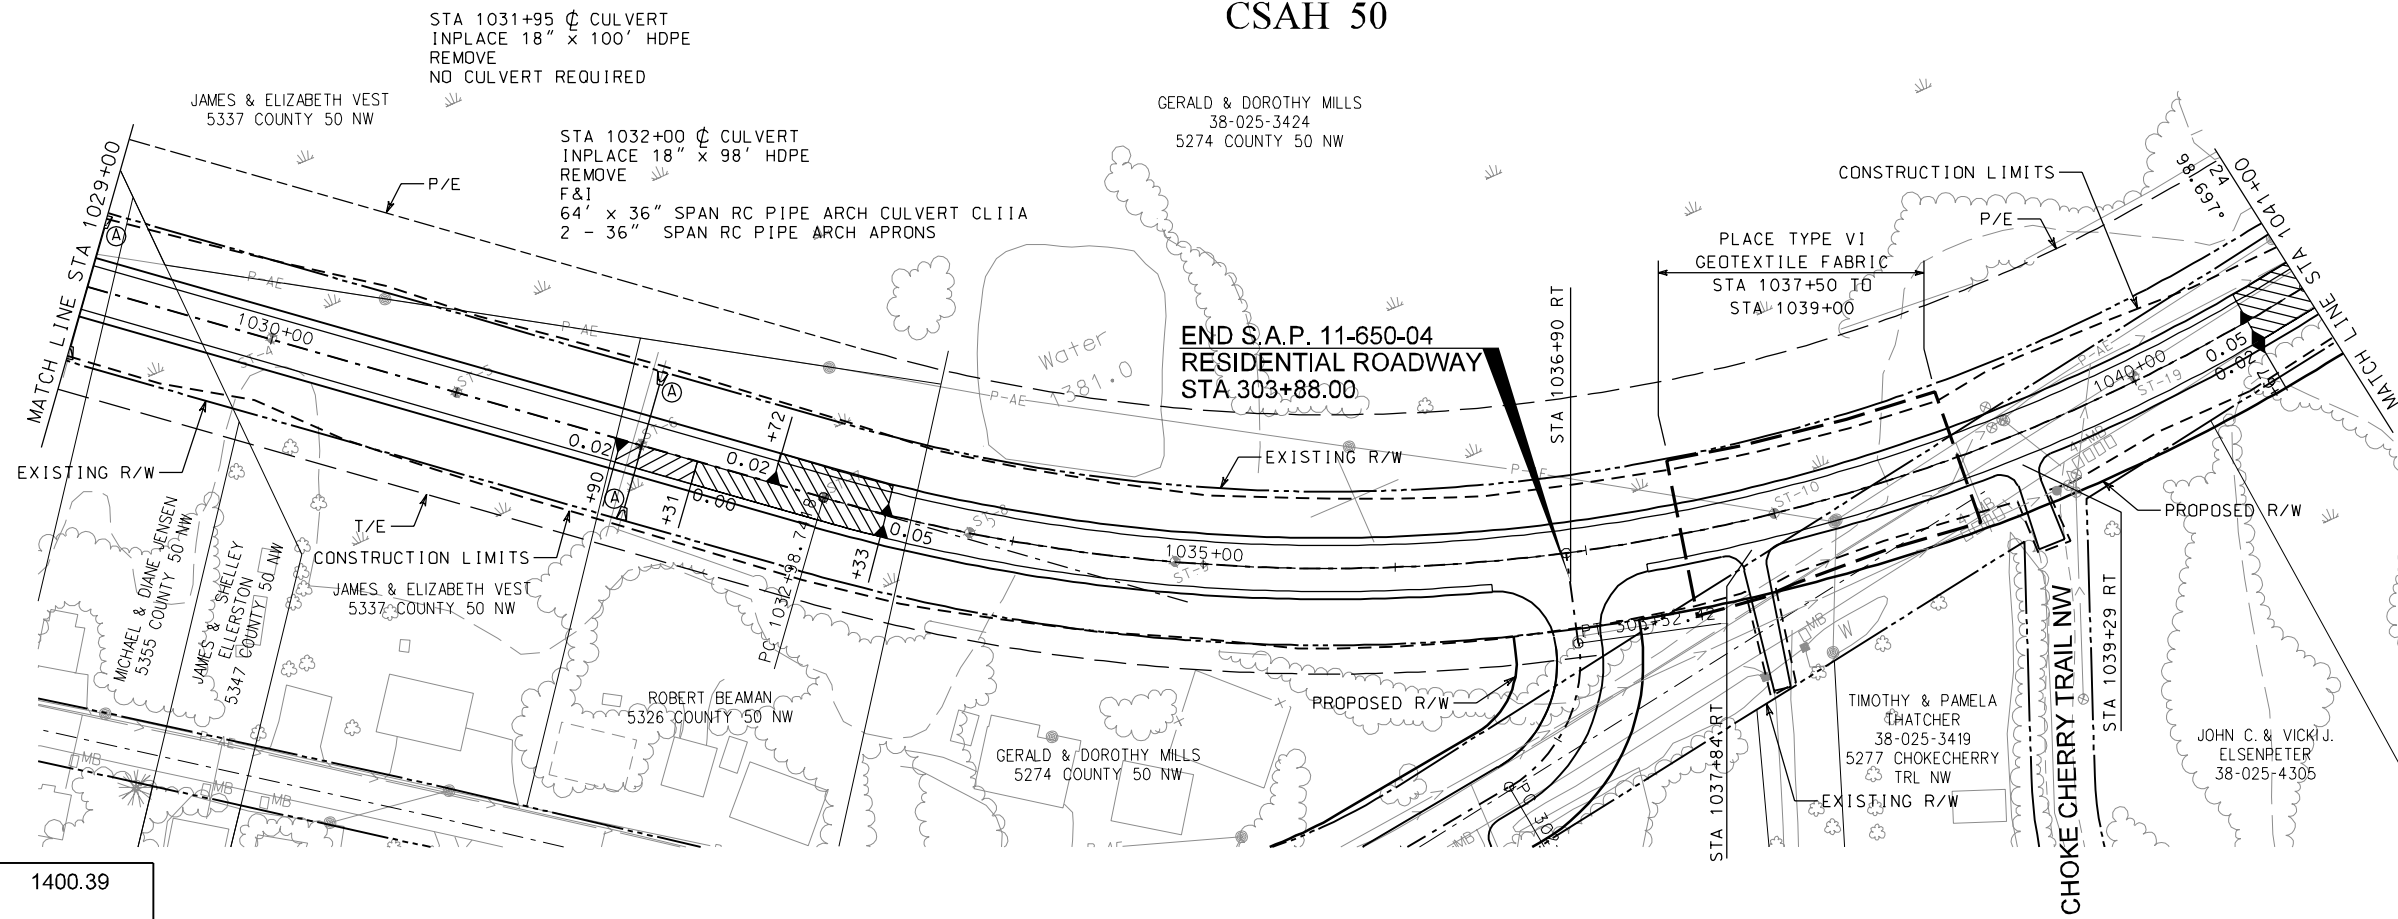


- GENERAL NOTES**
1. SEE ENTRANCES, APPROACHES AND CL CULVERT TABULATION FOR ADDITIONAL DRIVEWAY & CULVERT INFORMATION.
 2. DRIVEWAY DESIGN & LOCATION BASED ON TOPOGRAPHIC INFORMATION PROVIDED. DRIVEWAYS TO BE ADJUSTED IN THE FIELD, BASED ON ACTUAL CONDITIONS.



BENCH MARK ELEV 1400.39
SPIKE IN POWER POLE
EAST SIDE OF CSAH 50 AT CSAH 71

BENCH MARK ELEV 1400.39
SPIKE IN POWER POLE
EAST SIDE OF CSAH 50 AT CSAH 71

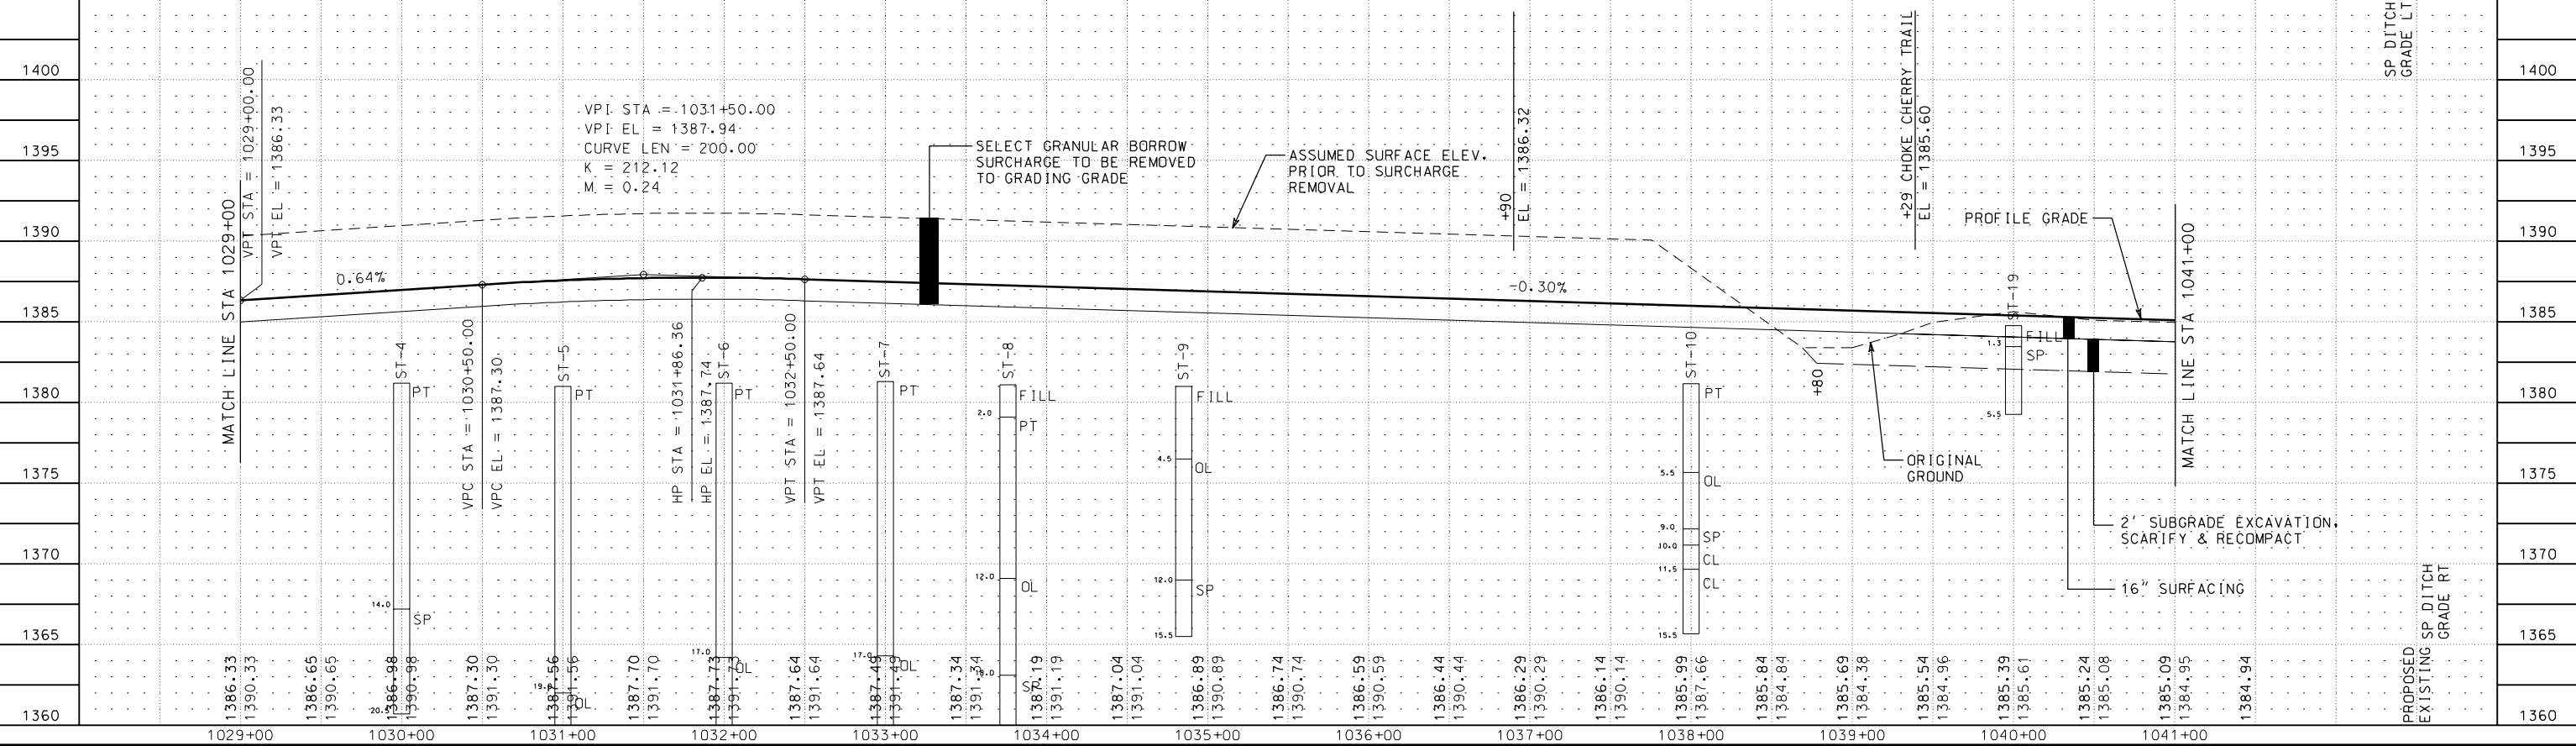

NO.	DATE	BY	CHK	REVISIONS

Design By: THG
Plan By: CWK
Checked By: RBB
Approved By: RBB

I HEREBY CERTIFY THAT THIS PLAN, SPECIFICATION, OR REPORT WAS PREPARED BY OR UNDER MY DIRECT SUPERVISION AND THAT I AM A DULY LICENSED PROFESSIONAL ENGINEER UNDER THE LAWS OF THE STATE OF MINNESOTA.

CERTIFIED BY: *Ronald B. Bray*
LICENSED PROFESSIONAL ENGINEER - RONALD B. BRAY, P.E.
DATE: 4/15/04 LIC. NO.: 18327

4150 Olson Memorial Highway
Suite 300
Minneapolis, MN 55422

763-541-4800
FAX 763-541-1700

WSB
& Associates, Inc.
INFRASTRUCTURE ▲ ENGINEERS ▲ PLANNERS

CASS
50
COUNTY


CSAH 50 Improvements
Cass County, Minnesota

CASS COUNTY, MINNESOTA
CSAH 50 - STA 1029+00 TO STA 1041+00
CONSTRUCTION PLAN AND PROFILE
S.A.P. 11-650-04

SHEET
39
OF
122
SHEETS

PRINTED: 05/06/2004
FILENAME: T:\0326-01\Cad\1326cp04.dgn

CSAH 50

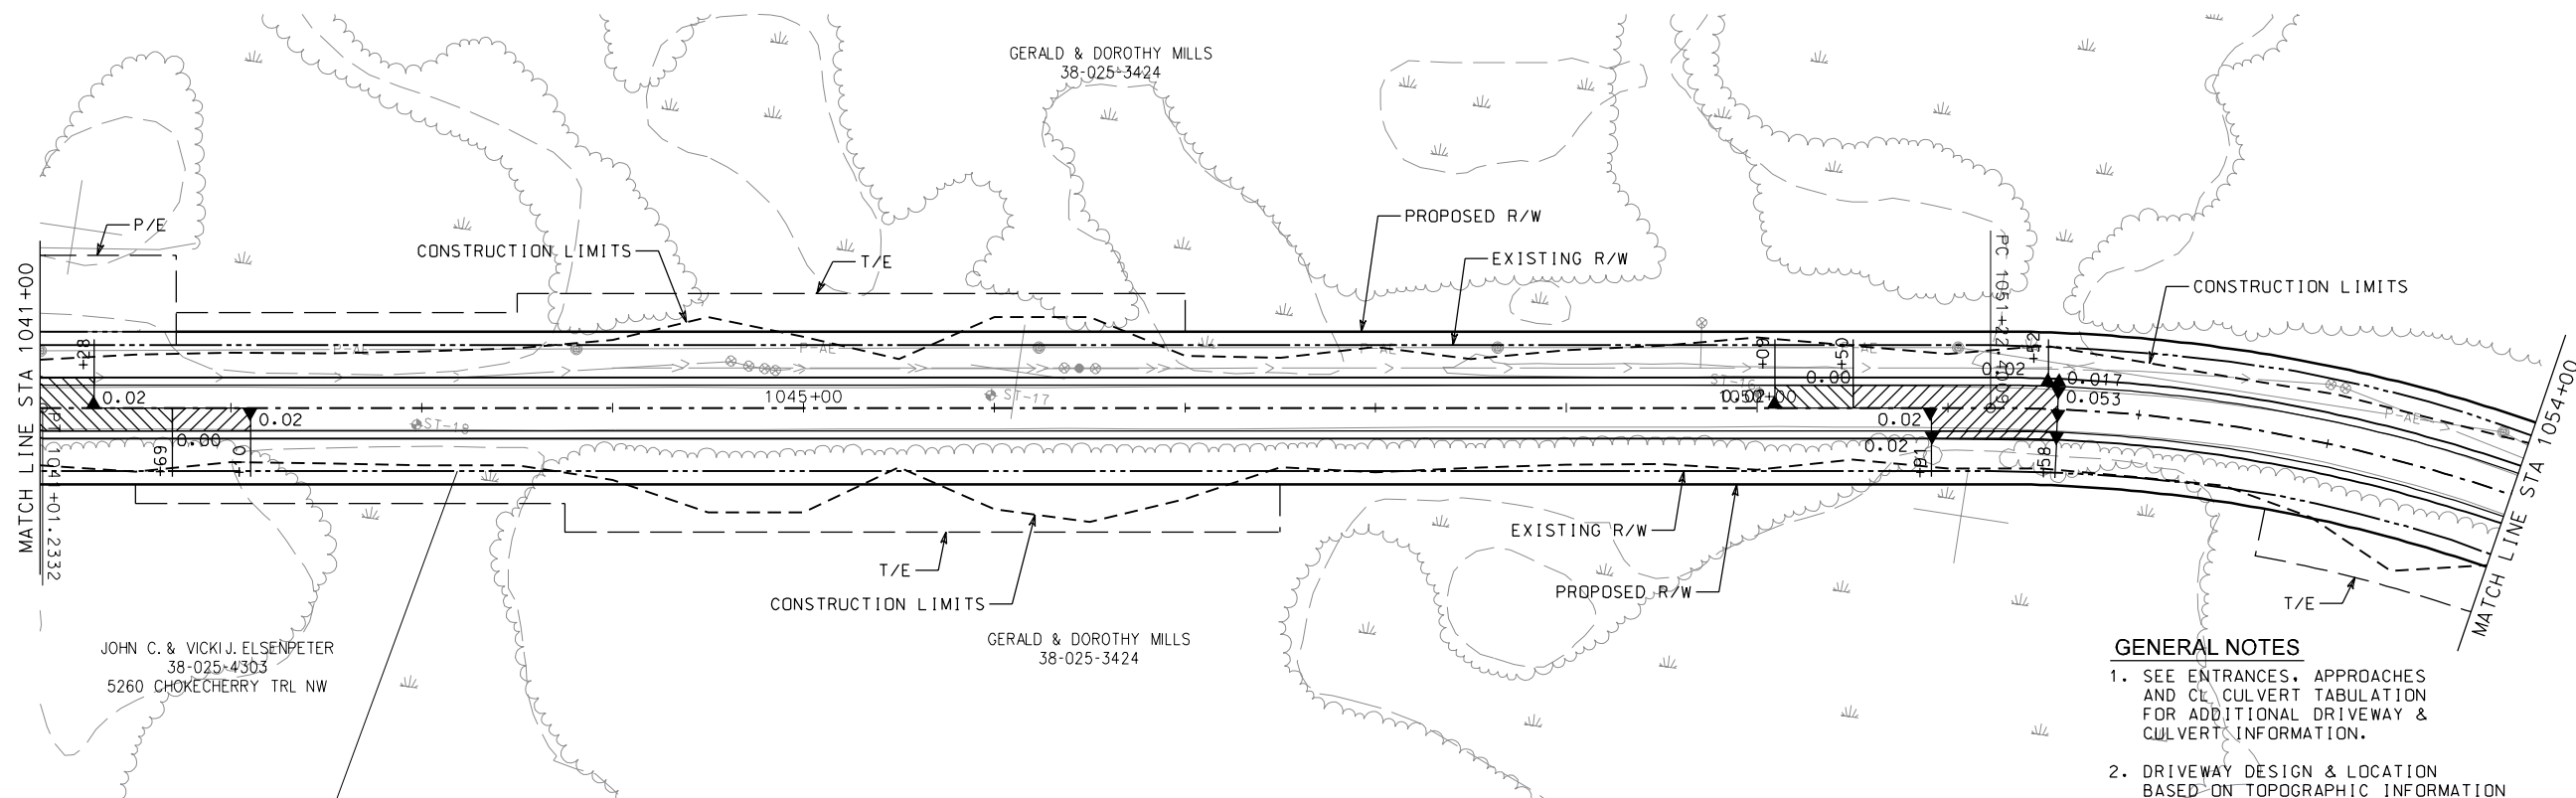

GENERAL NOTES


1. SEE ENTRANCES, APPROACHES AND CL CULVERT TABULATION FOR ADDITIONAL DRIVEWAY & CULVERT INFORMATION.
2. DRIVEWAY DESIGN & LOCATION BASED ON TOPOGRAPHIC INFORMATION PROVIDED. DRIVEWAYS TO BE ADJUSTED IN THE FIELD, BASED ON ACTUAL CONDITIONS.

Ⓐ CULVERT MARKER



BENCH MARK ELEV 1400.39
SPIKE IN POWER POLE
EAST SIDE OF CSAH 50 AT CSAH 71

BENCH MARK ELEV 1400.39
SPIKE IN POWER POLE
EAST SIDE OF CSAH 50 AT CSAH 71

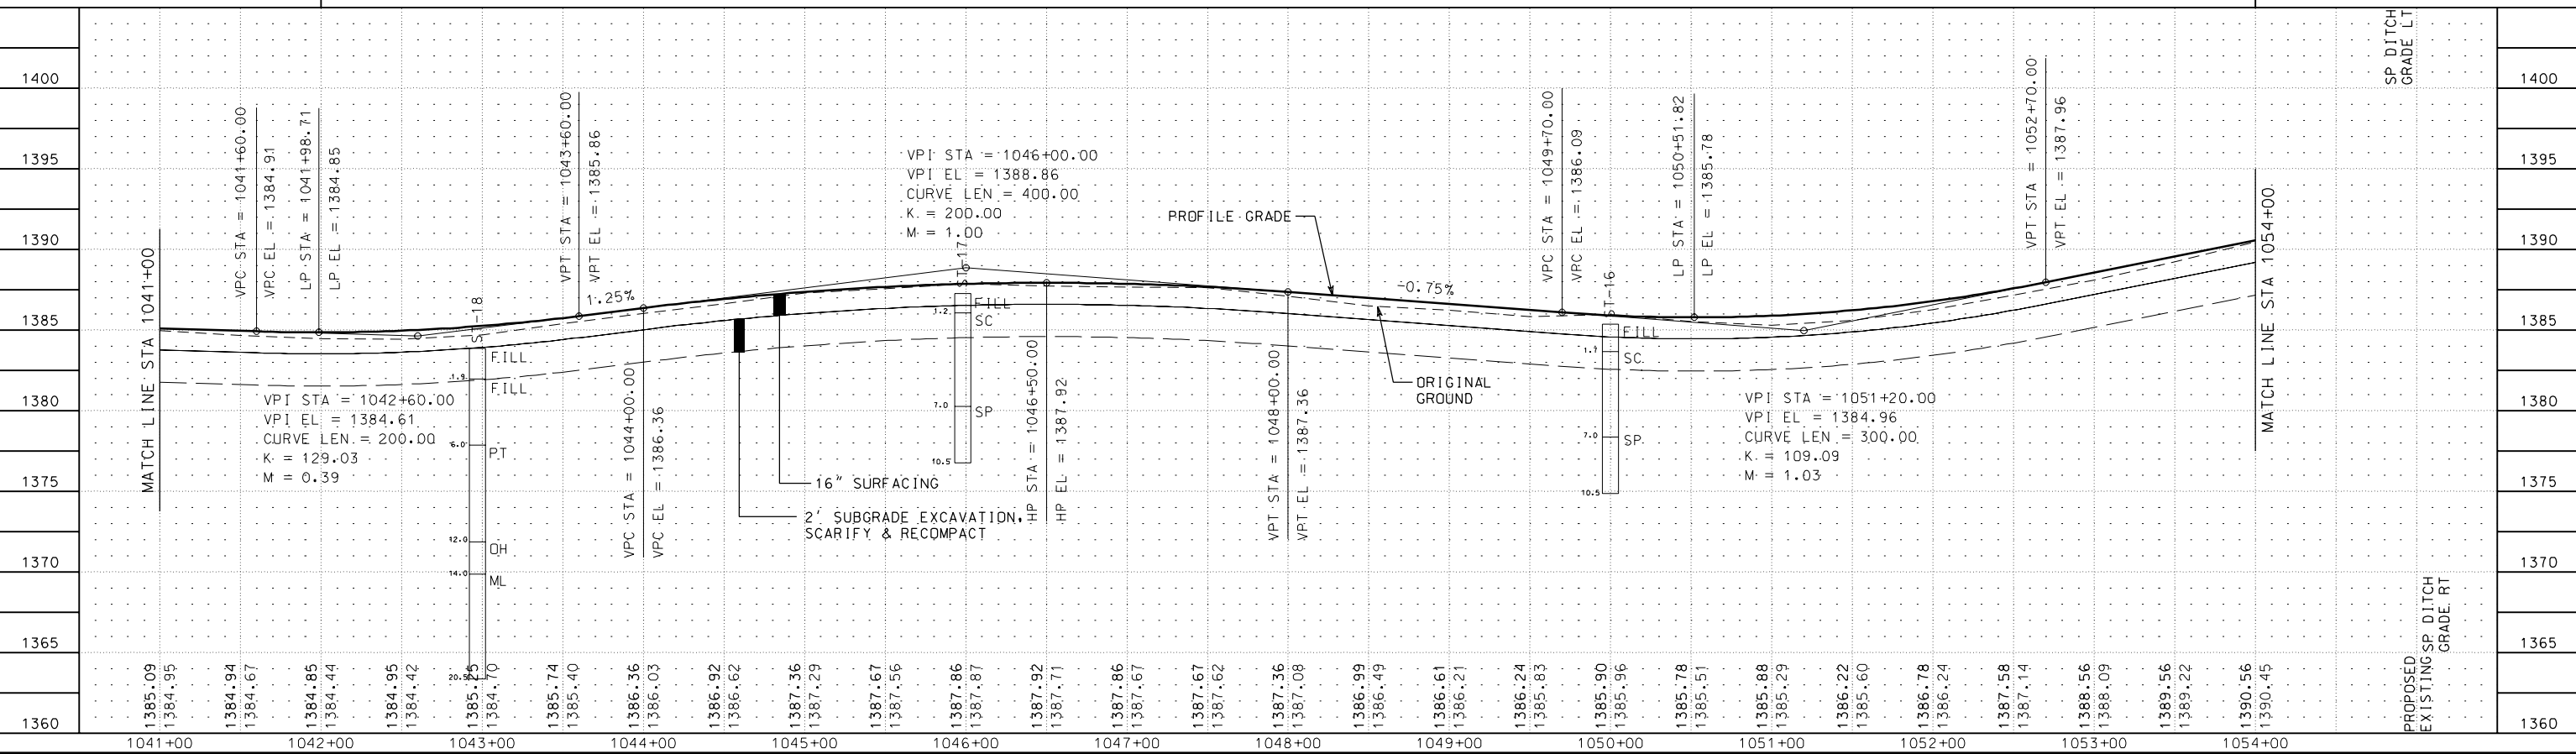

PRINTED: 05/06/2004
FILENAME: T:\0326-01\Cad\1326cp05.dgn

NO.	DATE	BY	CHK	REVISIONS

Design By: THG
Plan By: CWK
Checked By: RBB
Approved By: RBB

I HEREBY CERTIFY THAT THIS PLAN, SPECIFICATION, OR REPORT WAS PREPARED BY OR UNDER MY DIRECT SUPERVISION AND THAT I AM A DULY LICENSED PROFESSIONAL ENGINEER UNDER THE LAWS OF THE STATE OF MINNESOTA.

CERTIFIED BY *Ronald B. Bray*
LICENSED PROFESSIONAL ENGINEER - RONALD B. BRAY, P.E.
DATE: 4/15/04 LIC. NO: 18327


4150 Olson Memorial Highway
Suite 300
Minneapolis, MN 55422
763-541-4800
FAX 763-541-1700
WSB
& Associates, Inc.
INFRASTRUCTURE ▲ ENGINEERS ▲ PLANNERS

CASS
50
COUNTY
CSAH 50 Improvements
Cass County, Minnesota

CASS COUNTY, MINNESOTA
CSAH 50 - STA 1041+00 TO STA 1054+00
CONSTRUCTION PLAN AND PROFILE
S.A.P. 11-650-04

SHEET
40
OF
122
SHEETS

CSAH 50

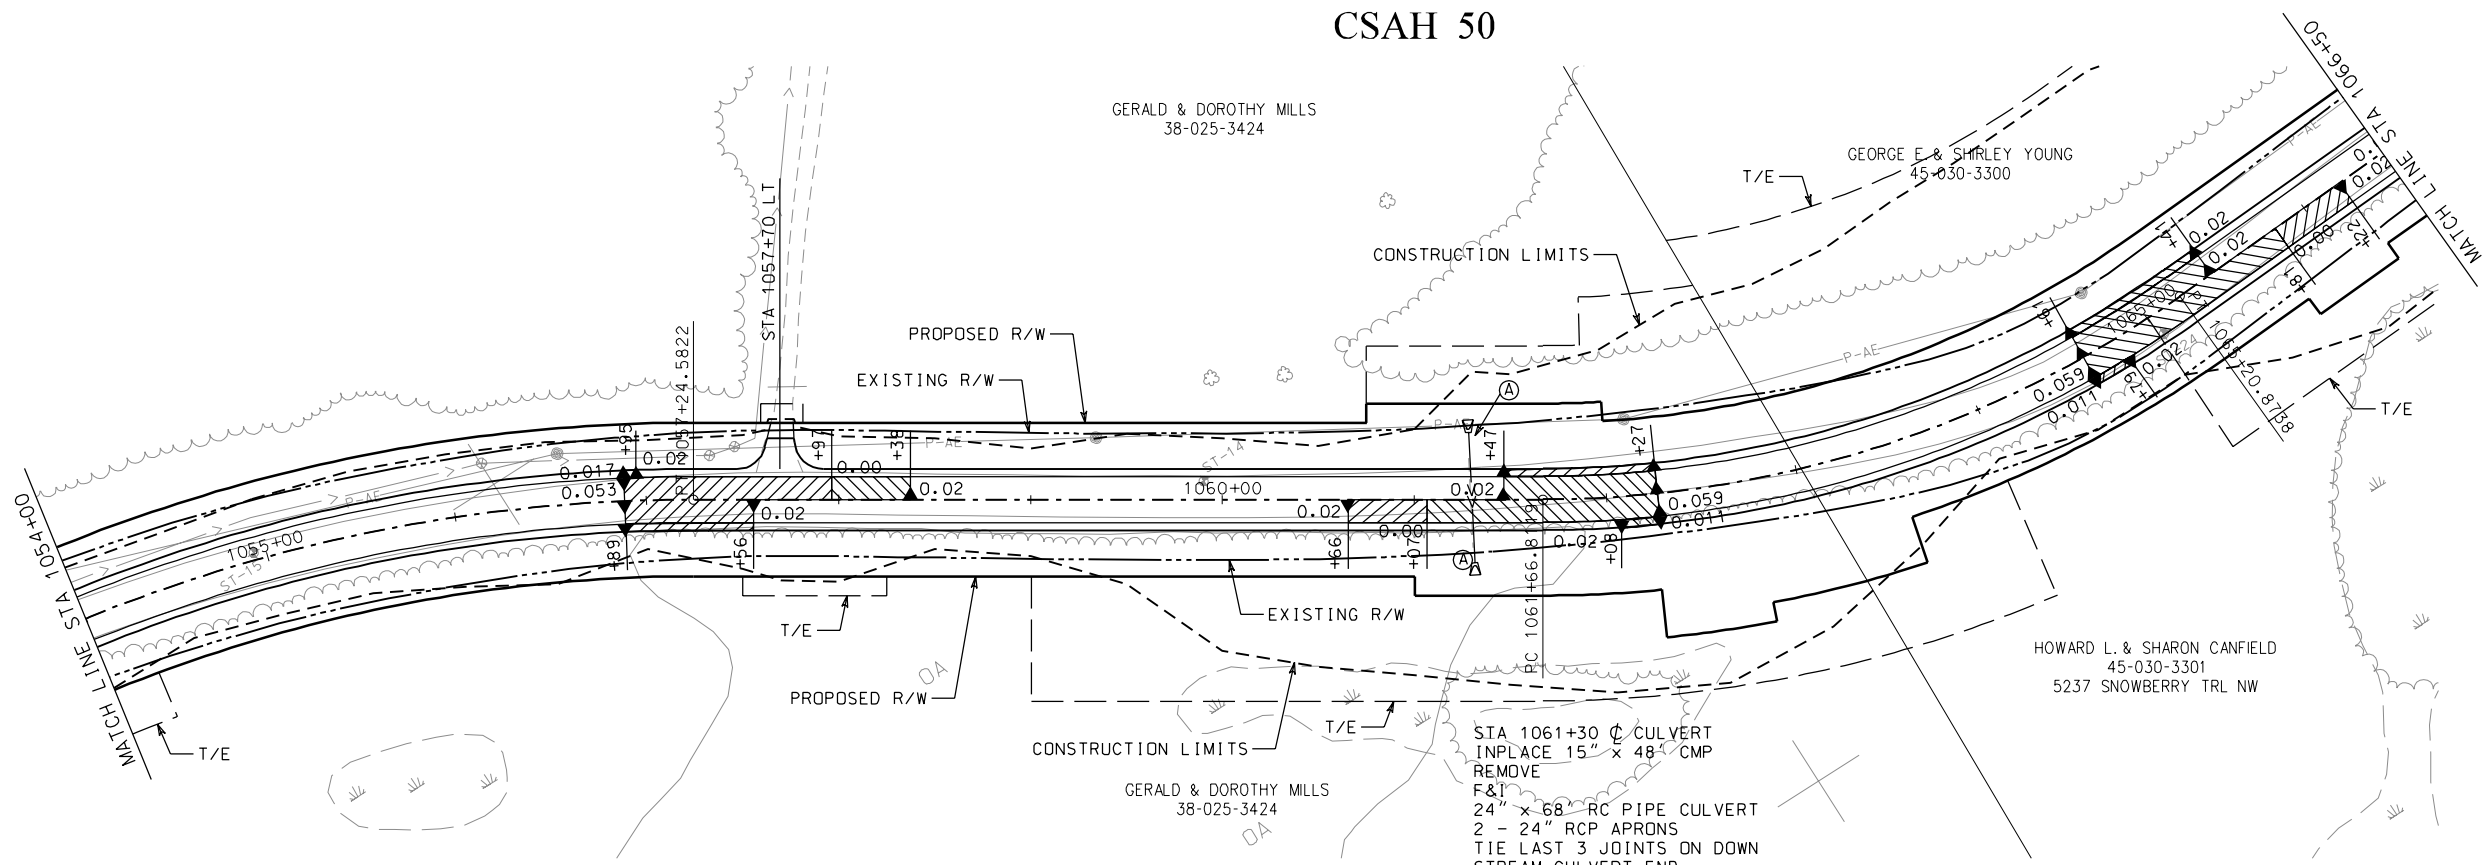

GENERAL NOTES


- SEE ENTRANCES, APPROACHES AND CL CULVERT TABULATION FOR ADDITIONAL DRIVEWAY & CULVERT INFORMATION.
- DRIVEWAY DESIGN & LOCATION BASED ON TOPOGRAPHIC INFORMATION PROVIDED. DRIVEWAYS TO BE ADJUSTED IN THE FIELD, BASED ON ACTUAL CONDITIONS.

Ⓐ CULVERT MARKER

0 50 FT 100 FT

BENCH MARK ELEV 1400.39
SPIKE IN POWER POLE
EAST SIDE OF CSAH 50 AT CSAH 71

BENCH MARK ELEV 1400.39
SPIKE IN POWER POLE
EAST SIDE OF CSAH 50 AT CSAH 71

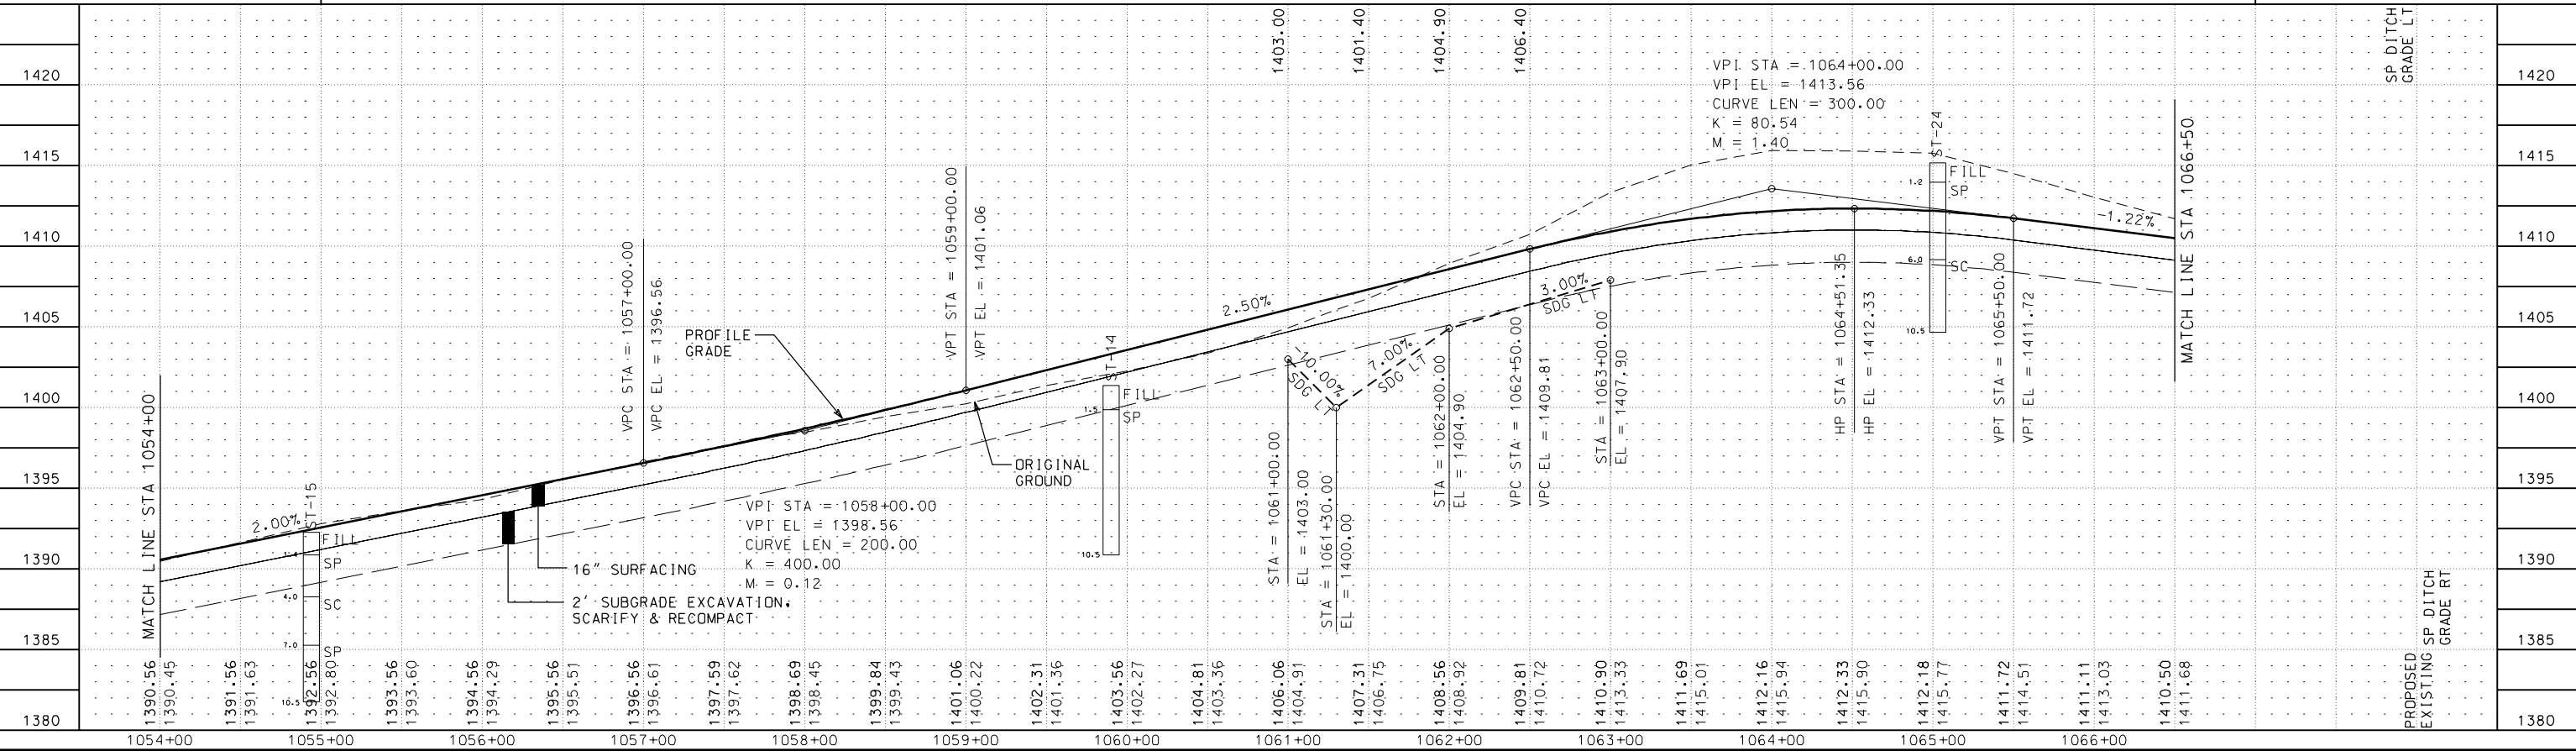

PRINTED: 05/06/2004
FILENAME: T:\0326-01.Cad\1326cp06.dgn

NO.	DATE	BY	CHK	REVISIONS

Design By: THG
Plan By: CWK
Checked By: RBB
Approved By: RBB

I HEREBY CERTIFY THAT THIS PLAN, SPECIFICATION, OR REPORT WAS PREPARED BY OR UNDER MY DIRECT SUPERVISION AND THAT I AM A DULY LICENSED PROFESSIONAL ENGINEER UNDER THE LAWS OF THE STATE OF MINNESOTA.

CERTIFIED BY *Ronald B. Bray*
LICENSED PROFESSIONAL ENGINEER - RONALD B. BRAY, P.E.
DATE: 4/15/04 LIC. NO: 18327

4150 Olson Memorial Highway
Suite 300
Minneapolis, MN 55422

763-541-4800
FAX 763-541-1700

WSB
& Associates, Inc.
INFRASTRUCTURE ENGINEERS PLANNERS

CASS
50
COUNTY


CSAH 50 Improvements
Cass County, Minnesota

CASS COUNTY, MINNESOTA

CSAH 50 - STA 1054+00 TO STA 1066+50
CONSTRUCTION PLAN AND PROFILE
S.A.P. 11-650-04

SHEET
41
OF
122
SHEETS

CSAH 50

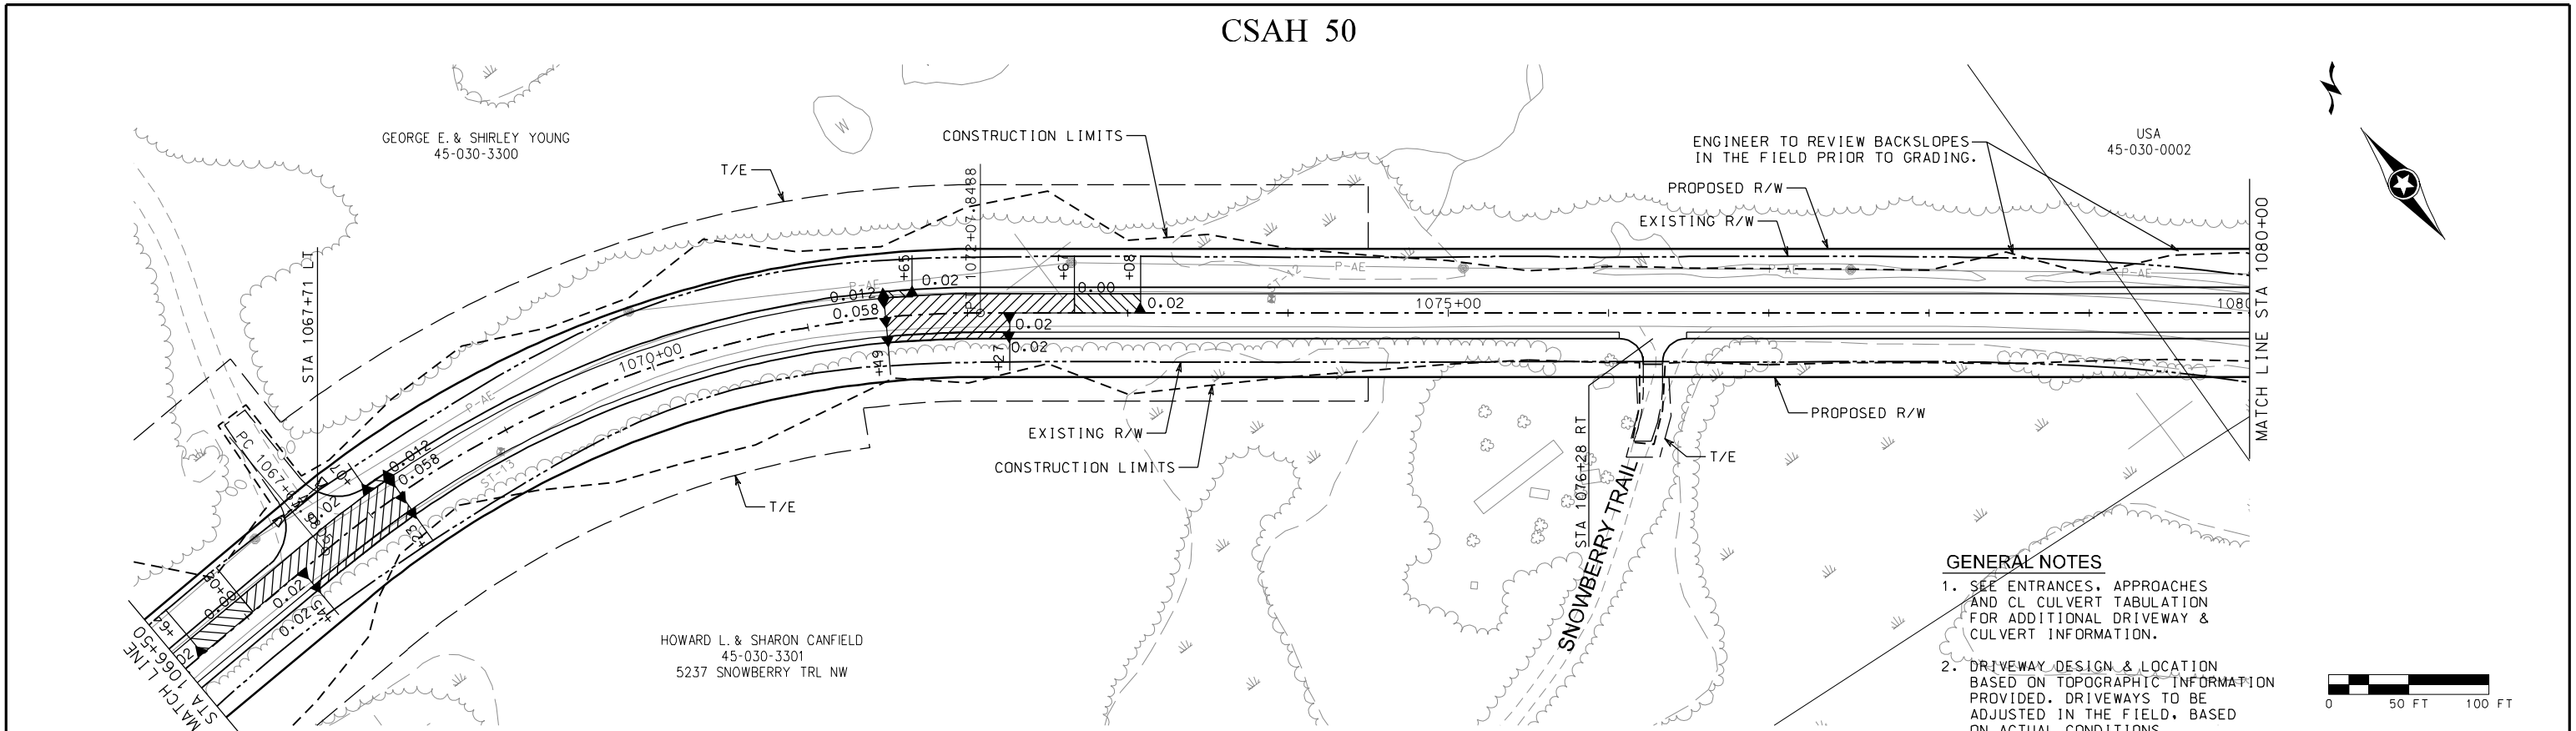


GENERAL NOTES

1. SEE ENTRANCES, APPROACHES AND CL CULVERT TABULATION FOR ADDITIONAL DRIVEWAY & CULVERT INFORMATION.
2. DRIVEWAY DESIGN & LOCATION BASED ON TOPOGRAPHIC INFORMATION PROVIDED. DRIVEWAYS TO BE ADJUSTED IN THE FIELD, BASED ON ACTUAL CONDITIONS.

Ⓐ CULVERT MARKER

BENCH MARK ELEV 1400.39
SPIKE IN POWER POLE
EAST SIDE OF CSAH 50 AT CSAH 71

BENCH MARK ELEV 1400.39
SPIKE IN POWER POLE
EAST SIDE OF CSAH 50 AT CSAH 71

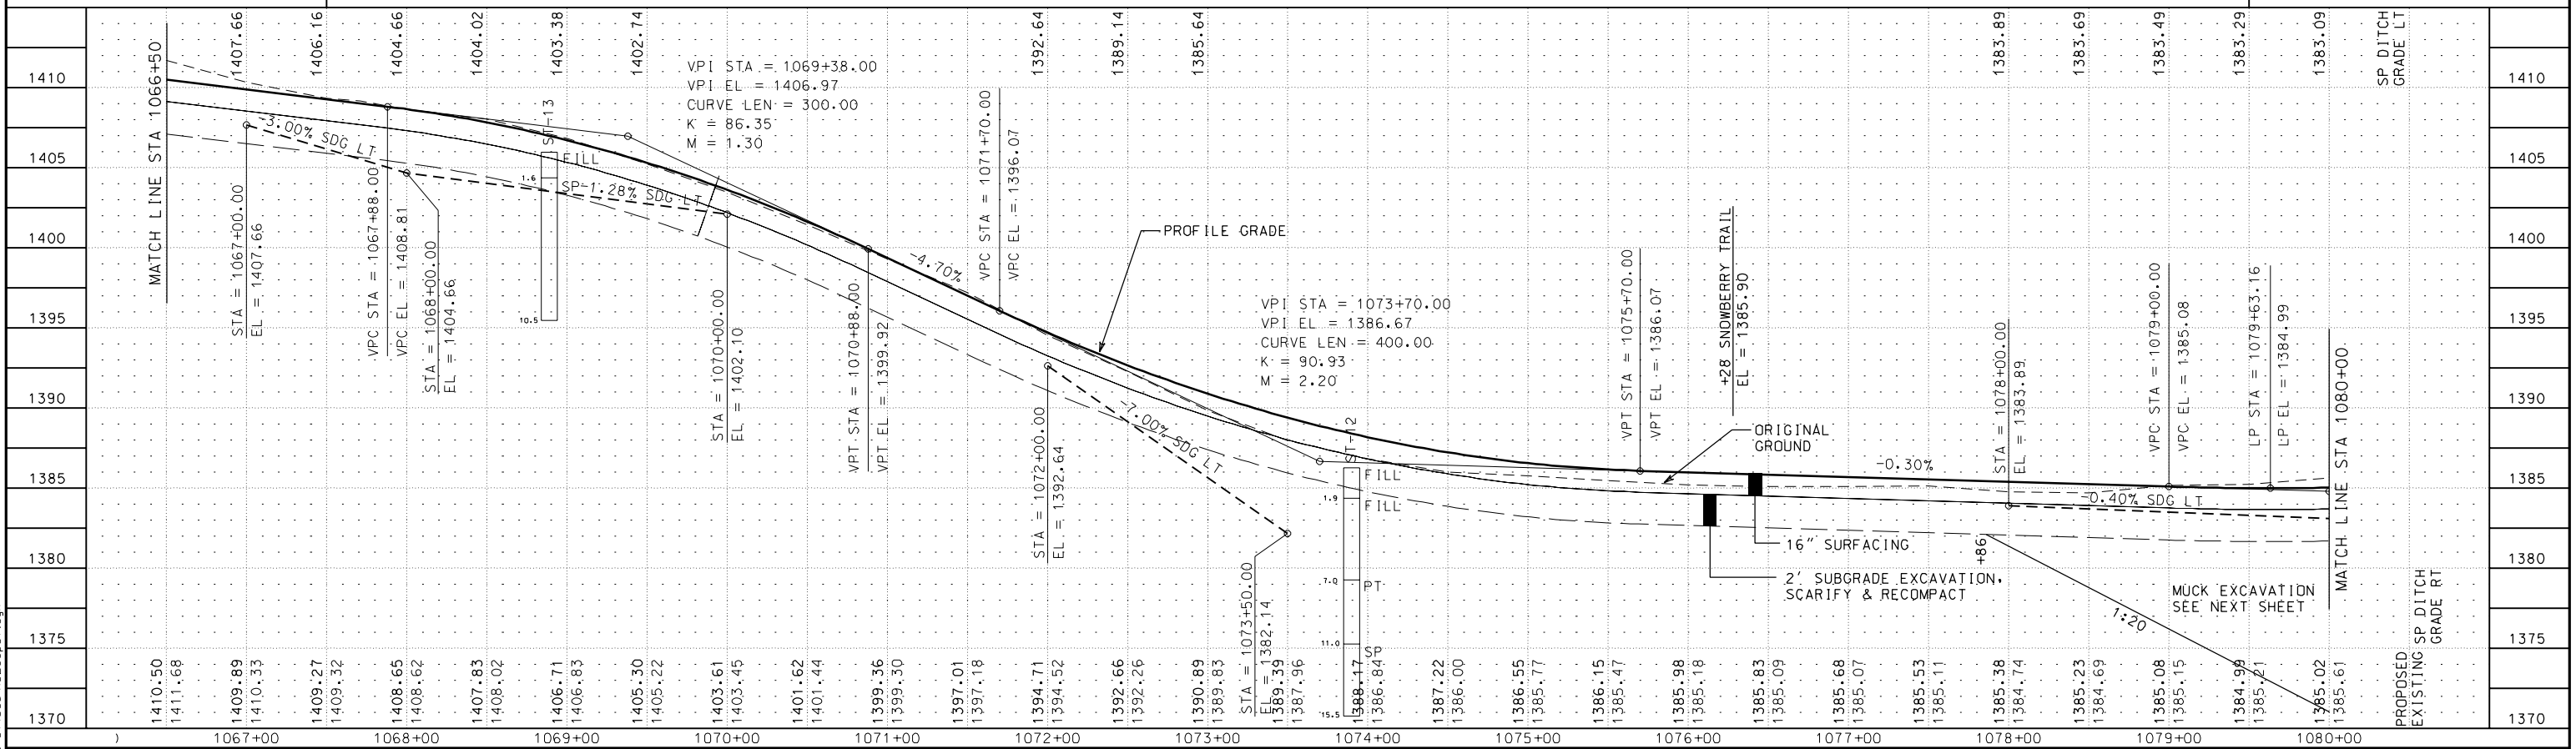

NO.	DATE	BY	CHK	REVISIONS

Design By: THG
Plan By: CWK
Checked By: RBB
Approved By: RBB

I HEREBY CERTIFY THAT THIS PLAN, SPECIFICATION, OR REPORT WAS PREPARED BY OR UNDER MY DIRECT SUPERVISION AND THAT I AM A DULY LICENSED PROFESSIONAL ENGINEER UNDER THE LAWS OF THE STATE OF MINNESOTA.

CERTIFIED BY *Ronald B. Bray*
LICENSED PROFESSIONAL ENGINEER - RONALD B. BRAY, P.E.
DATE: 4/15/04 LIC. NO: 18327


4150 Olson Memorial Highway
Suite 300
Minneapolis, MN 55422
763-541-4800
FAX 763-541-1700
WSB
& Associates, Inc.
INFRASTRUCTURE ▲ ENGINEERS ▲ PLANNERS

CASS
50
COUNTY
CSAH 50 Improvements
Cass County, Minnesota

CASS COUNTY, MINNESOTA
CSAH 50 - STA 1066+50 TO STA 1080+00
CONSTRUCTION PLAN AND PROFILE
S.A.P. 11-650-04

SHEET
42
OF
122
SHEETS

CSAH 50

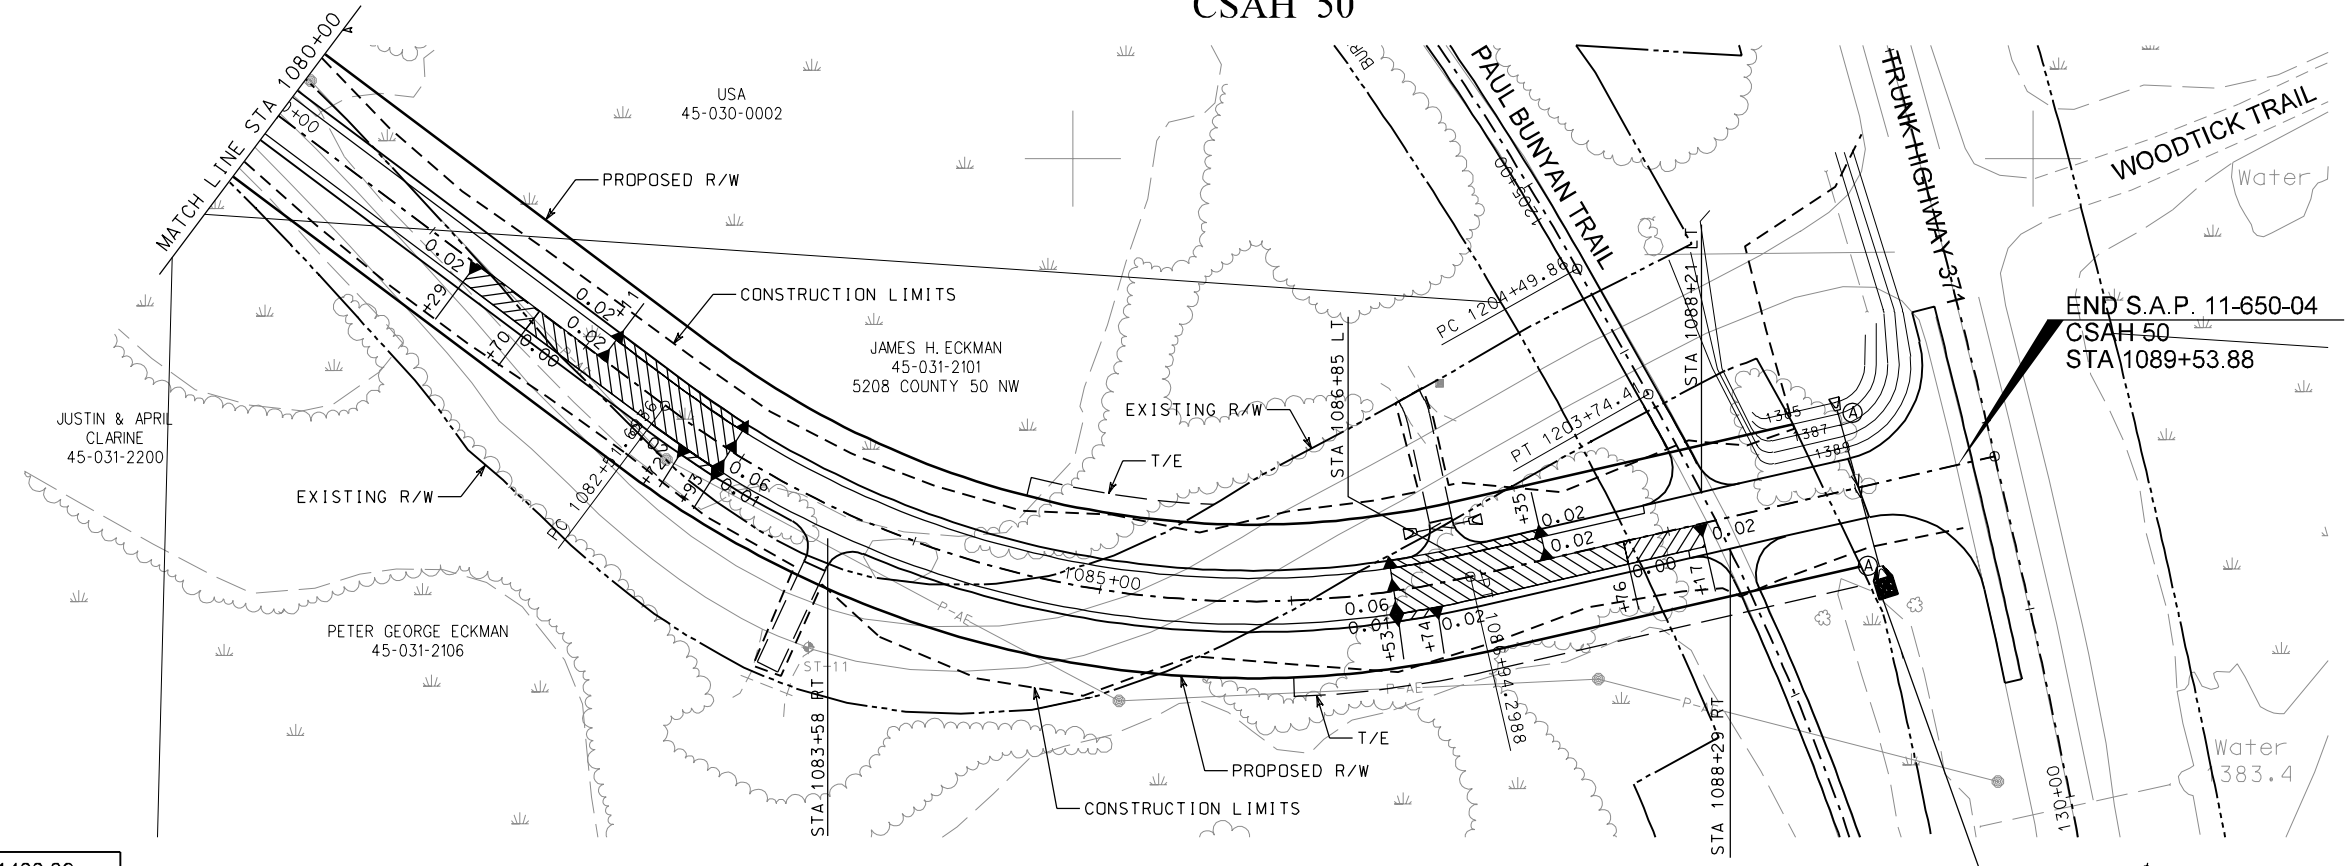


- GENERAL NOTES**
1. SEE ENTRANCES, APPROACHES AND CL CULVERT TABULATION FOR ADDITIONAL DRIVEWAY & CULVERT INFORMATION.
 2. DRIVEWAY DESIGN & LOCATION BASED ON TOPOGRAPHIC INFORMATION PROVIDED. DRIVEWAYS TO BE ADJUSTED IN THE FIELD, BASED ON ACTUAL CONDITIONS.

Ⓐ CULVERT MARKER

0 50 FT 100 FT

BENCH MARK ELEV 1400.39
SPIKE IN POWER POLE
EAST SIDE OF CSAH 50 AT CSAH 71

BENCH MARK ELEV 1400.39
SPIKE IN POWER POLE
EAST SIDE OF CSAH 50 AT CSAH 71

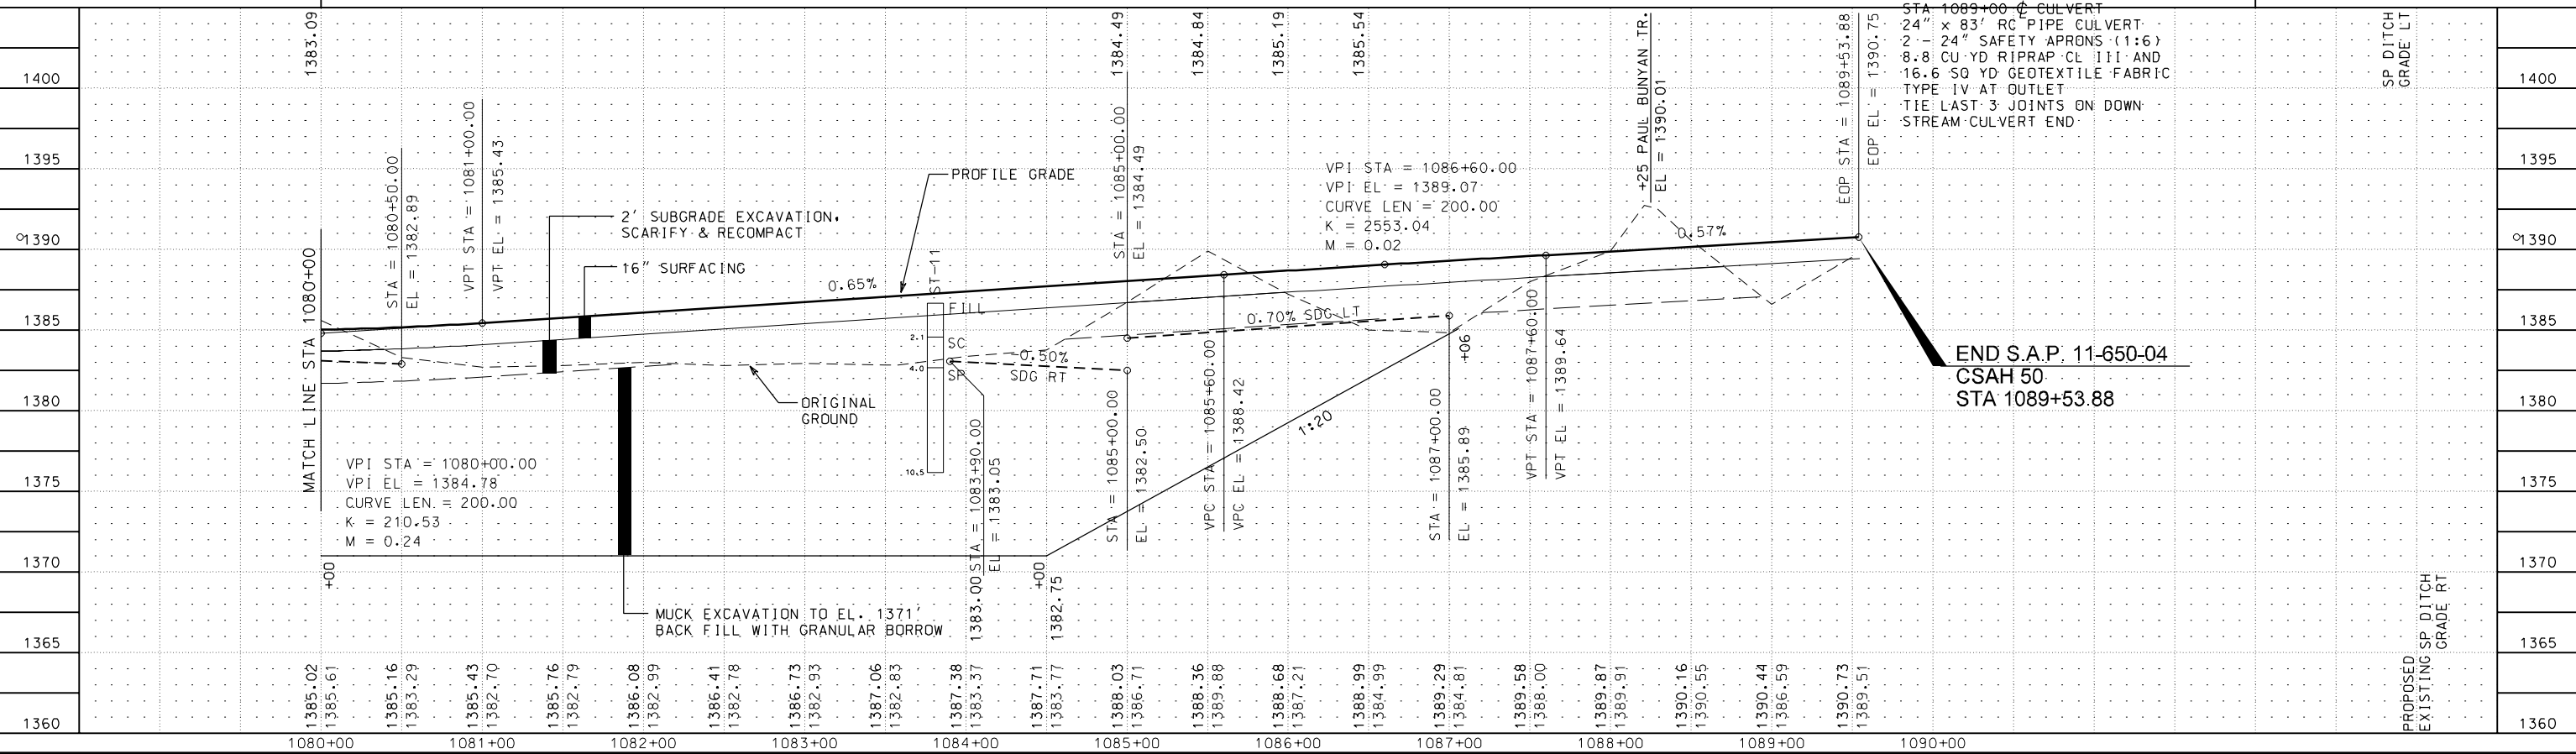

NO.	DATE	BY	CHK	REVISIONS

Design By: THG
Plan By: CWK
Checked By: RBB
Approved By: RBB

I HEREBY CERTIFY THAT THIS PLAN, SPECIFICATION, OR REPORT WAS PREPARED BY OR UNDER MY DIRECT SUPERVISION AND THAT I AM A DULY LICENSED PROFESSIONAL ENGINEER UNDER THE LAWS OF THE STATE OF MINNESOTA.

CERTIFIED BY *Ronald B. Bray*
LICENSED PROFESSIONAL ENGINEER - RONALD B. BRAY, P.E.
DATE: 4/15/04 LIC. NO.: 18327

4150 Olson Memorial Highway
Suite 300
Minneapolis, MN 55422

763-541-4800
FAX 763-541-1700

WSB
& Associates, Inc.
INFRASTRUCTURE ▲ ENGINEERS ▲ PLANNERS

CASS
50
COUNTY

CSAH 50 Improvements
Cass County, Minnesota

CASS COUNTY, MINNESOTA
CSAH 50 - STA 1080+00 TO STA 1089+72.93
CONSTRUCTION PLAN AND PROFILE
S.A.P. 11-650-04

SHEET
43
OF
122
SHEETS

PRINTED: 05/06/2004
FILENAME: T:\0326-01\Cad\1326cp08.dgn